



FE 3/1 FE 3/4 -P.V1 BRUTO POVRŠINA POSAMEZNE PISARNE KI SE ZDRUŽUJE V ENOTO-20M2 BRUTO POVRŠINA POSAMEZNEGA POSLOVNEGA PROSTORA OZ. LOKALA- 55M2 (1 ENOTA) BRUTO POVRŠINA SKUPNIH PROSTOROV (KOMUNIKACIJE, SERVISI, HODNIKI...) - 557M2 BRUTO POVRŠINA PARKIRNE GARAŽE-3167 M2

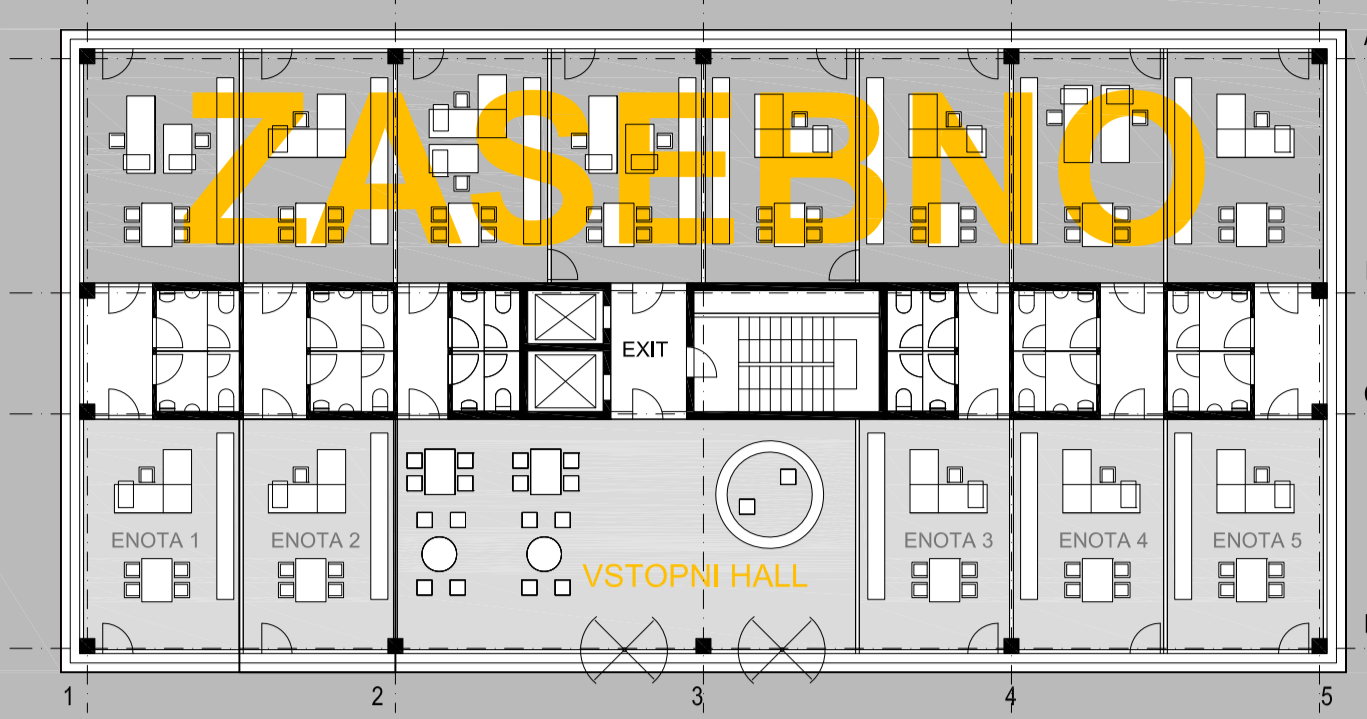


FE 8/1 FE 2/3 FE7/3 -P.V1 BRUTO POVRŠINA PARKIRNE GARAŽE-2062M2




FE 3/1 FE 3/4 -P.V2

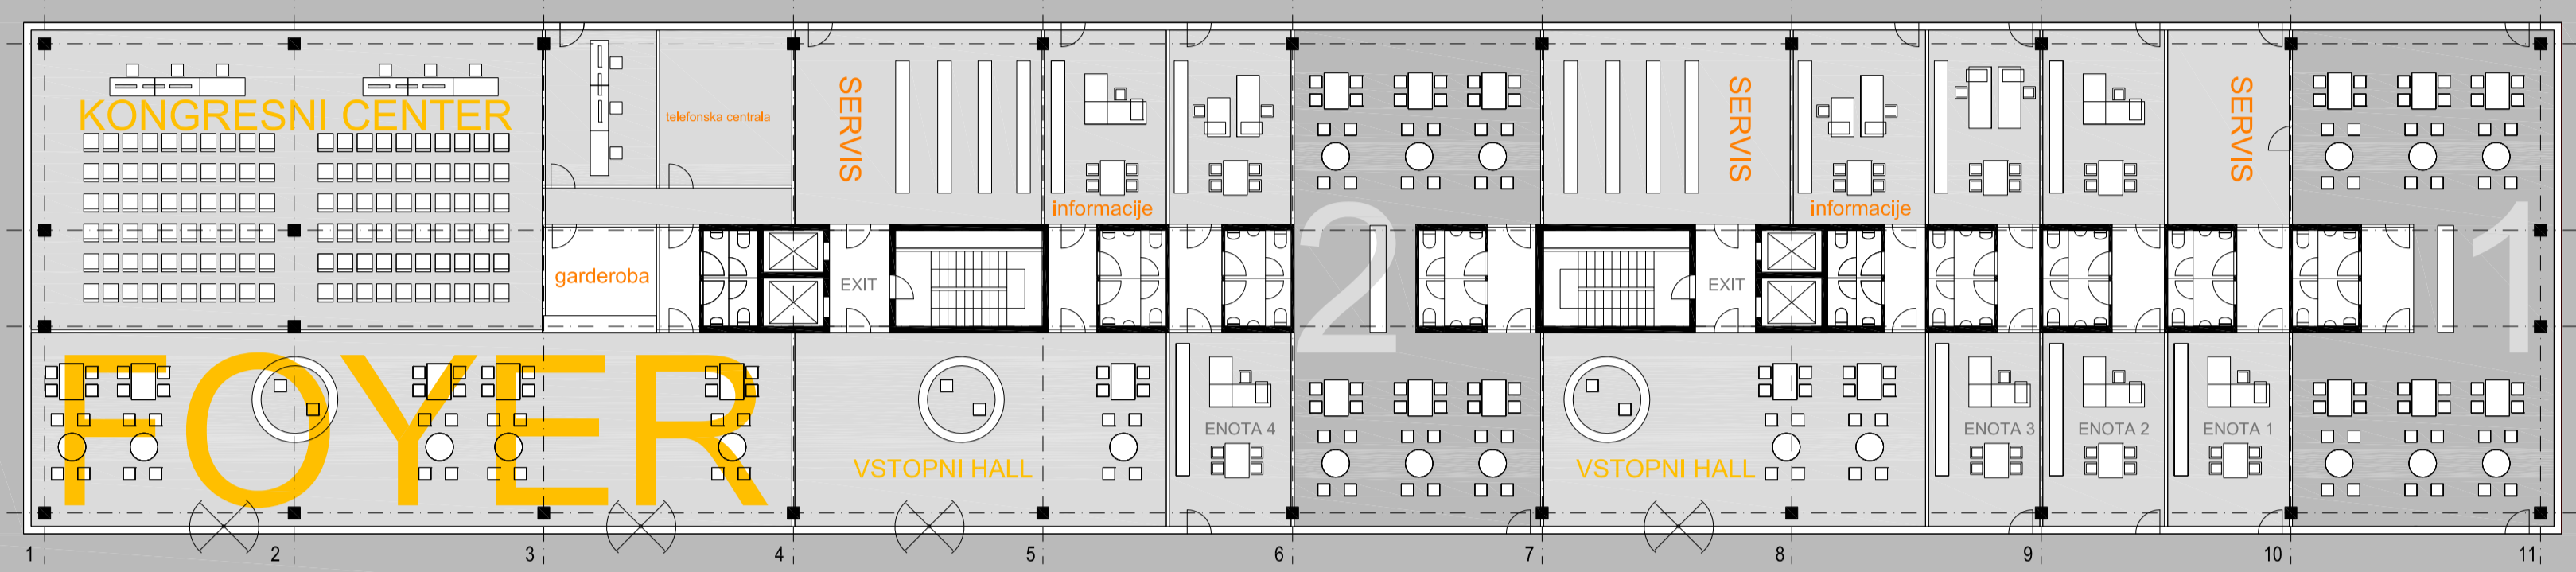


FE 8/1 FE 2/3 FE7/3 -P.V2

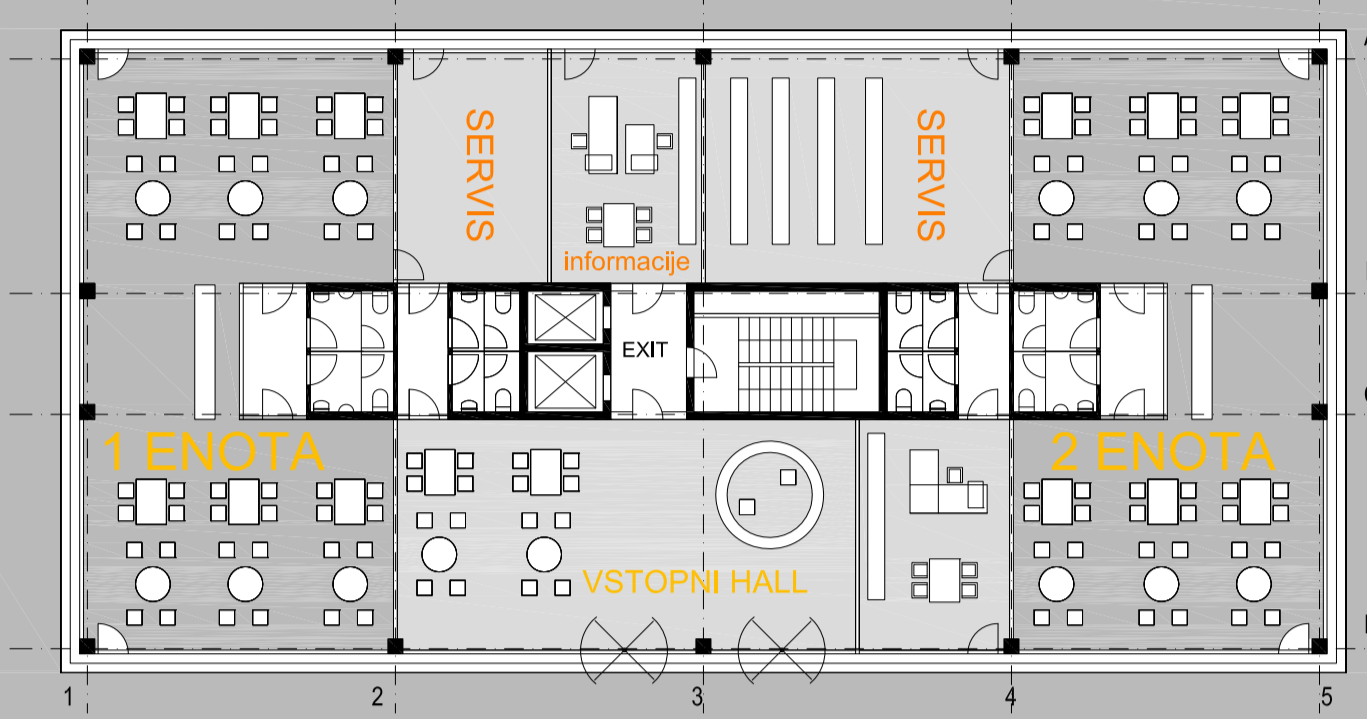


FE 3/1 FE 3/4 -P.V3

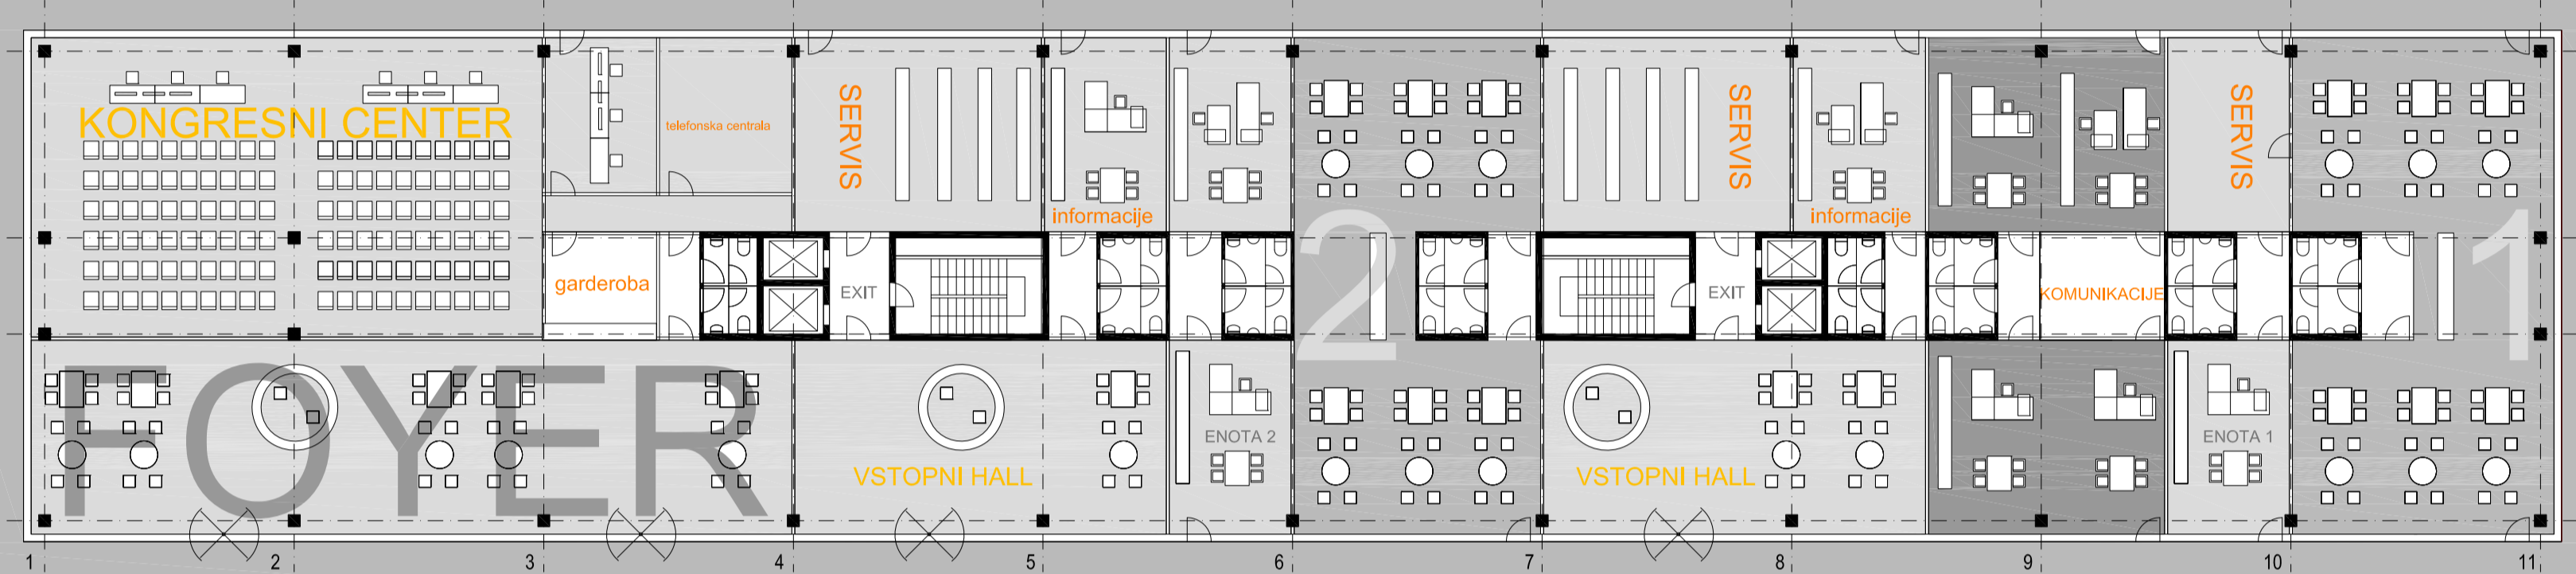


FE 8/1 FE 2/3 FE7/3 -P.V3

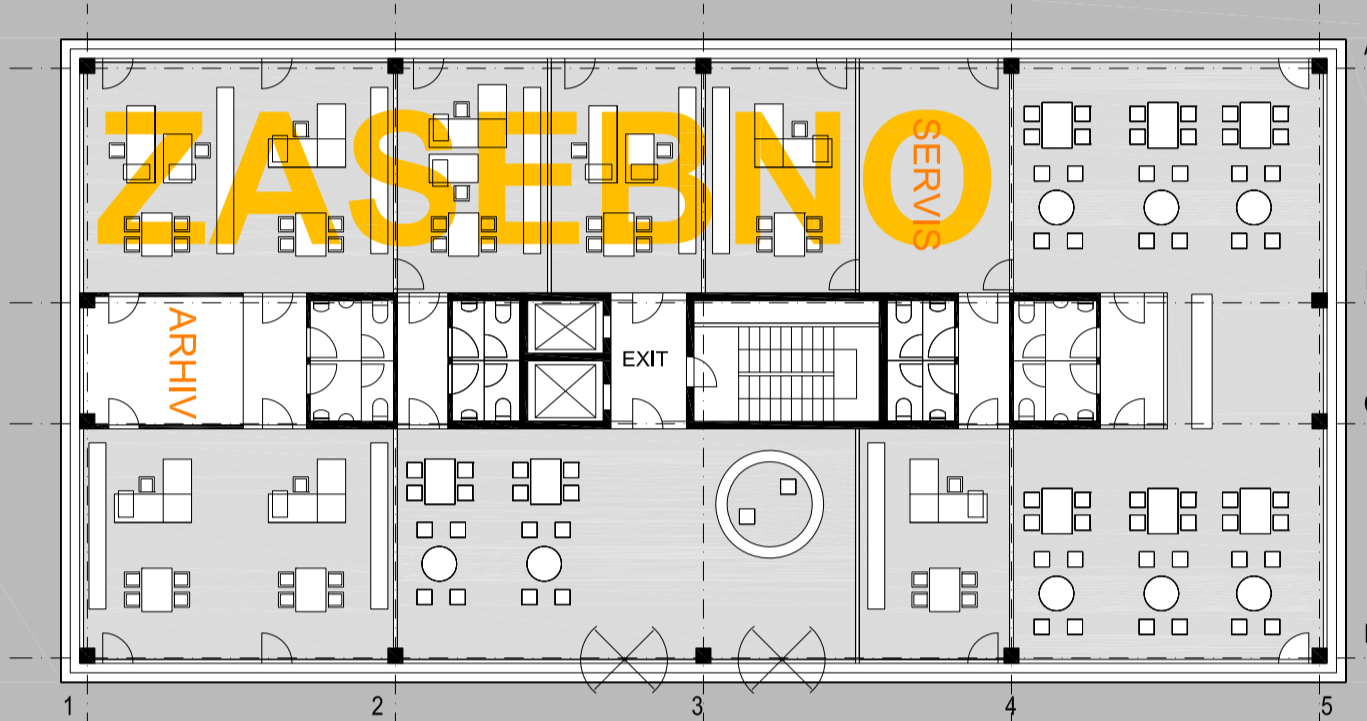


FE 3/1 FE 3/4 -P.V4

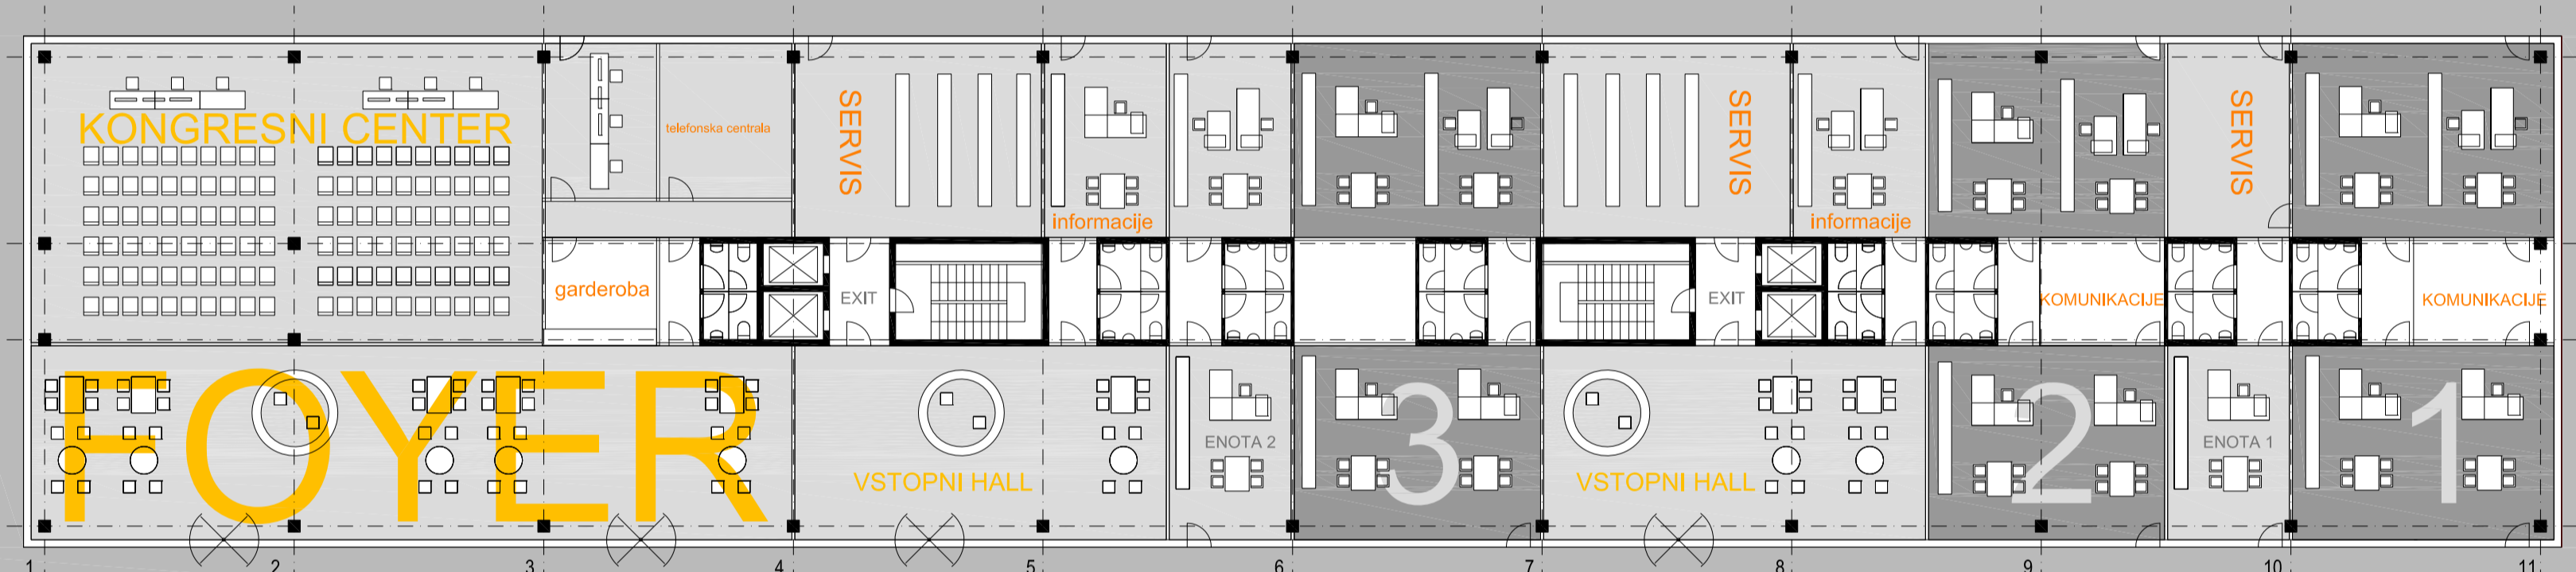


FE 8/1 FE 2/3 FE7/3 -P.V4

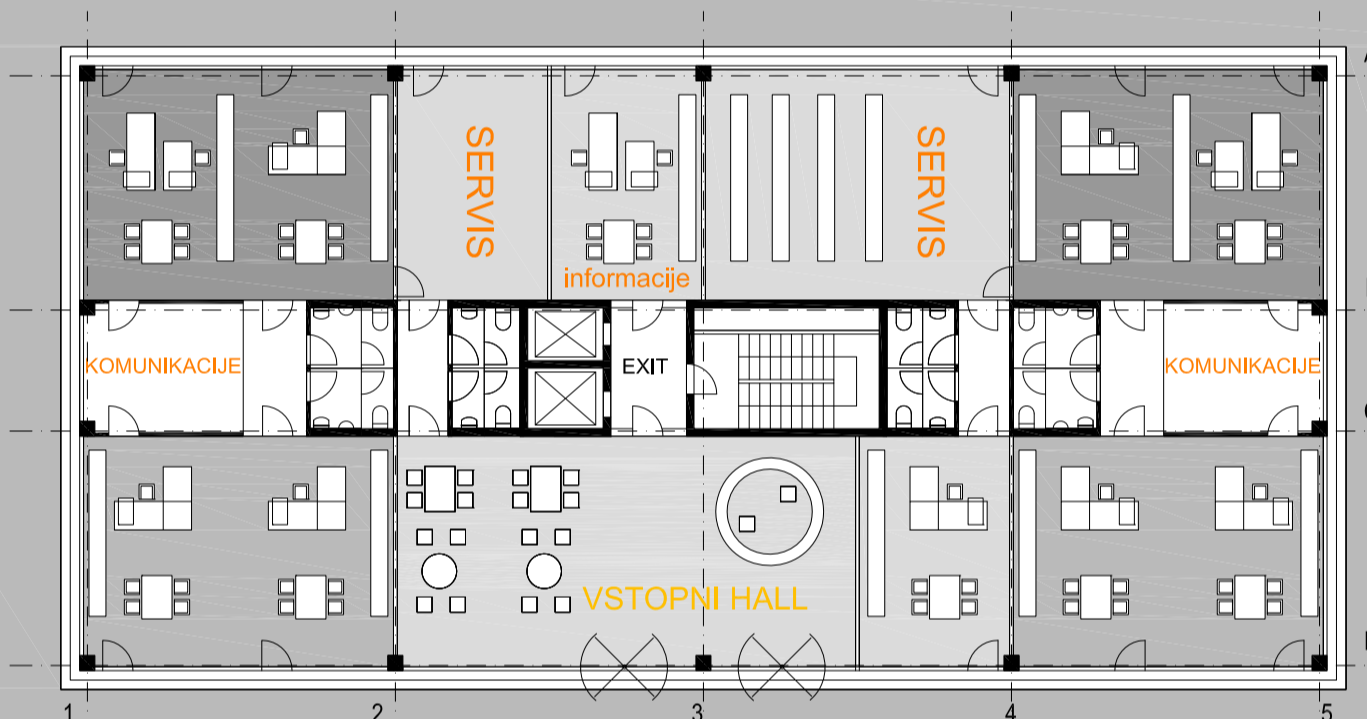


FE 3/1 FE 3/4 -P.1.Z

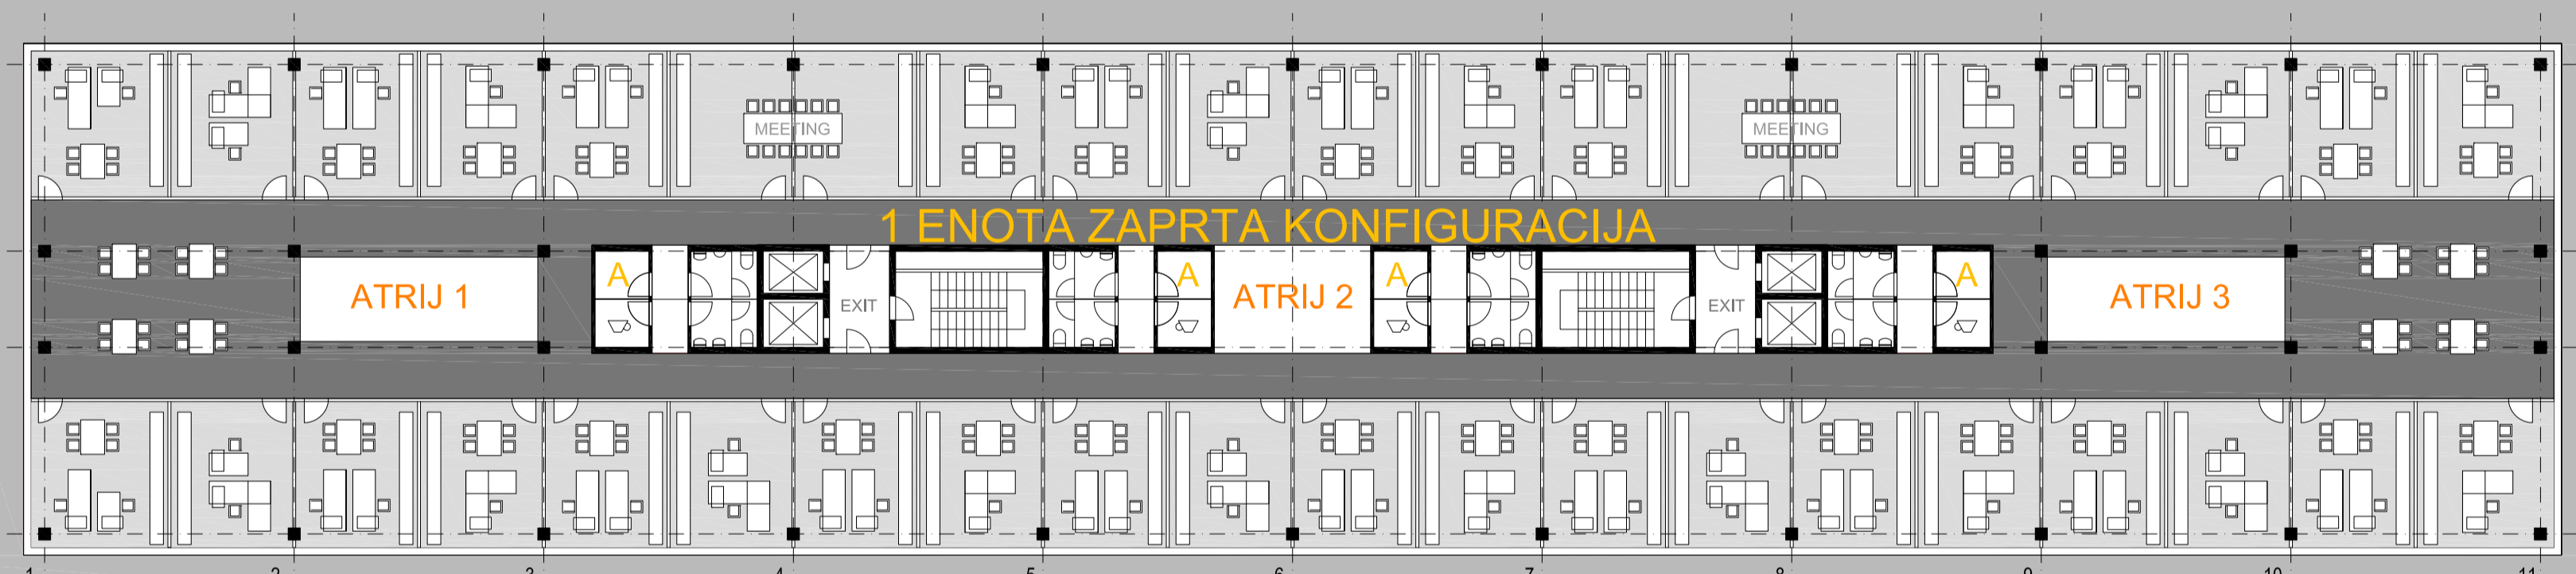


FE 8/1 FE 2/3 FE7/3 -P.1.Z

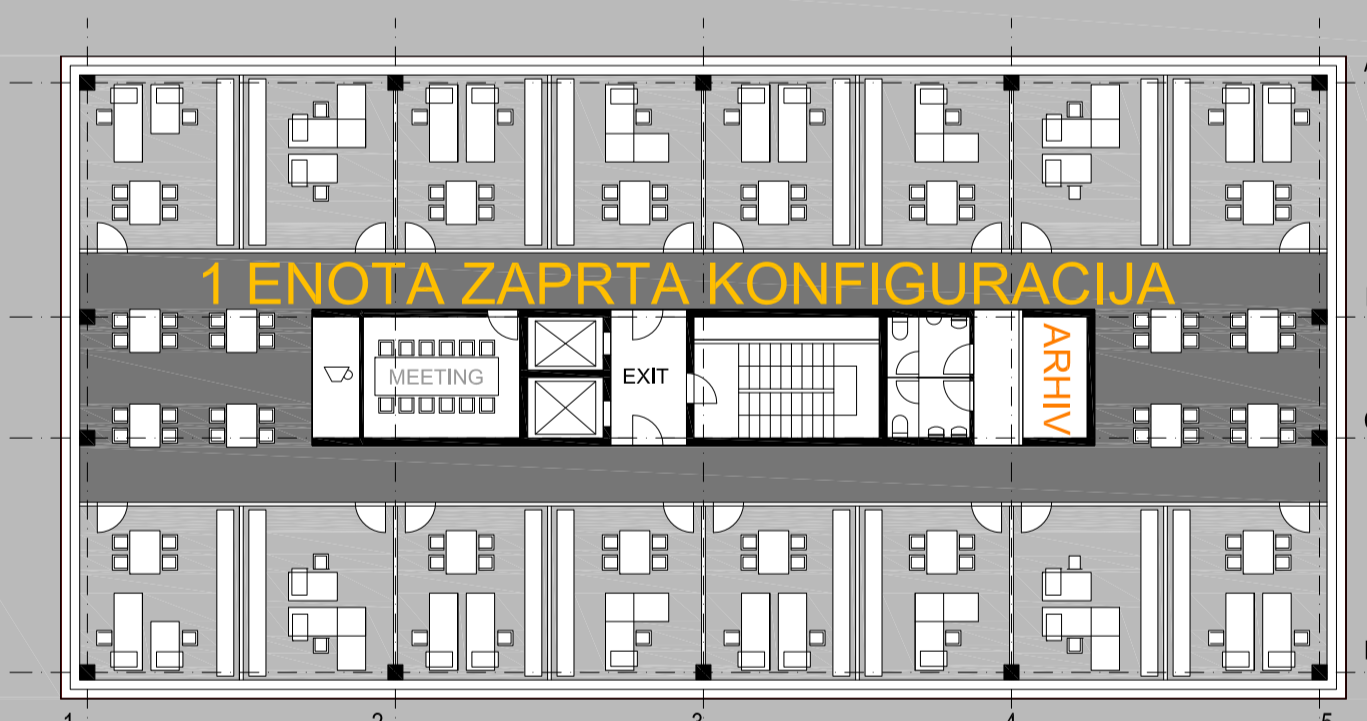

FE 3/1 FE 3/4 -P.1.O

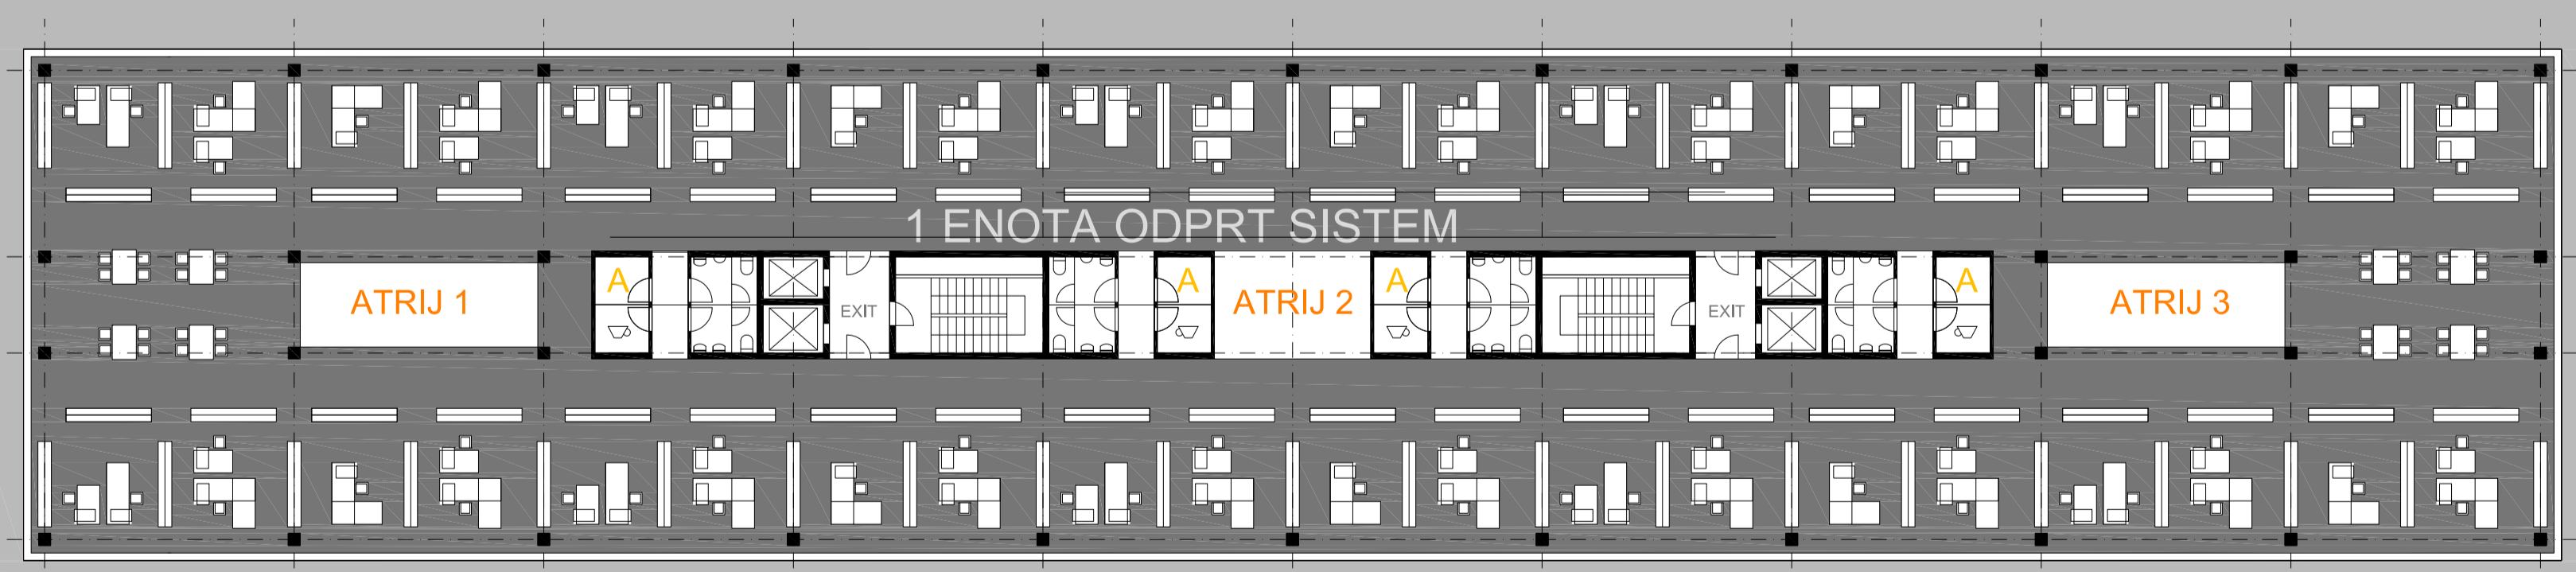

FE 8/1 FE 2/3 FE7/3 -P.1.O

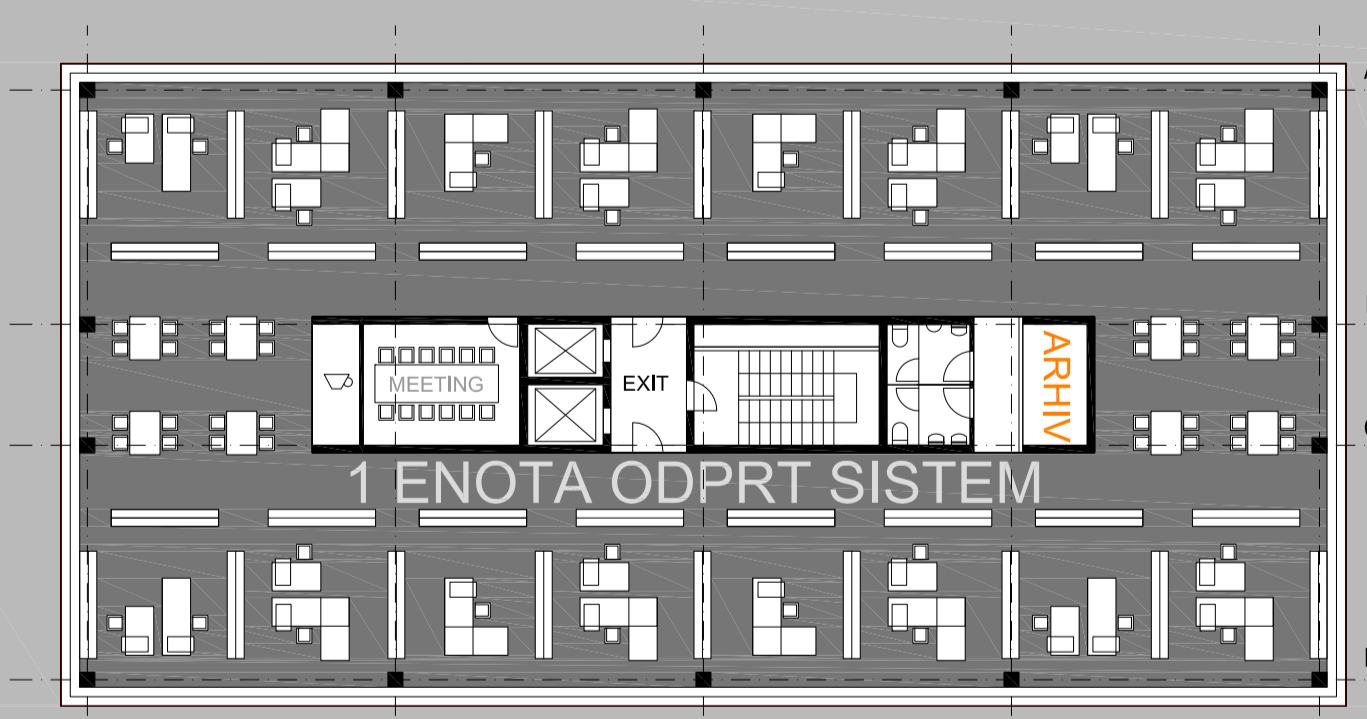

FE 3/1 FE 3/4 -P.1.O



FE 8/1 FE 2/3 FE7/3 -P.1.O

