


FE 3/1 FE 3/4 -P.4.Z BRUTO POVRŠINA POSAMEZNE PISARNE KI SE ZDRUŽUJE V ENOTO-20M2 BRUTO POVRŠINA POSAMEZNEGA POSLOVNEGA PROSTORA OZ. LOKALA-55M2 (1 ENOTA) BRUTO POVRŠINA SKUPNIH PROSTOROV (KOMUNIKACIJE, SERVISI, HODNIKI...) - 557M2 BRUTO POVRŠINA PARKIRNE GARAŽE-3167 M2

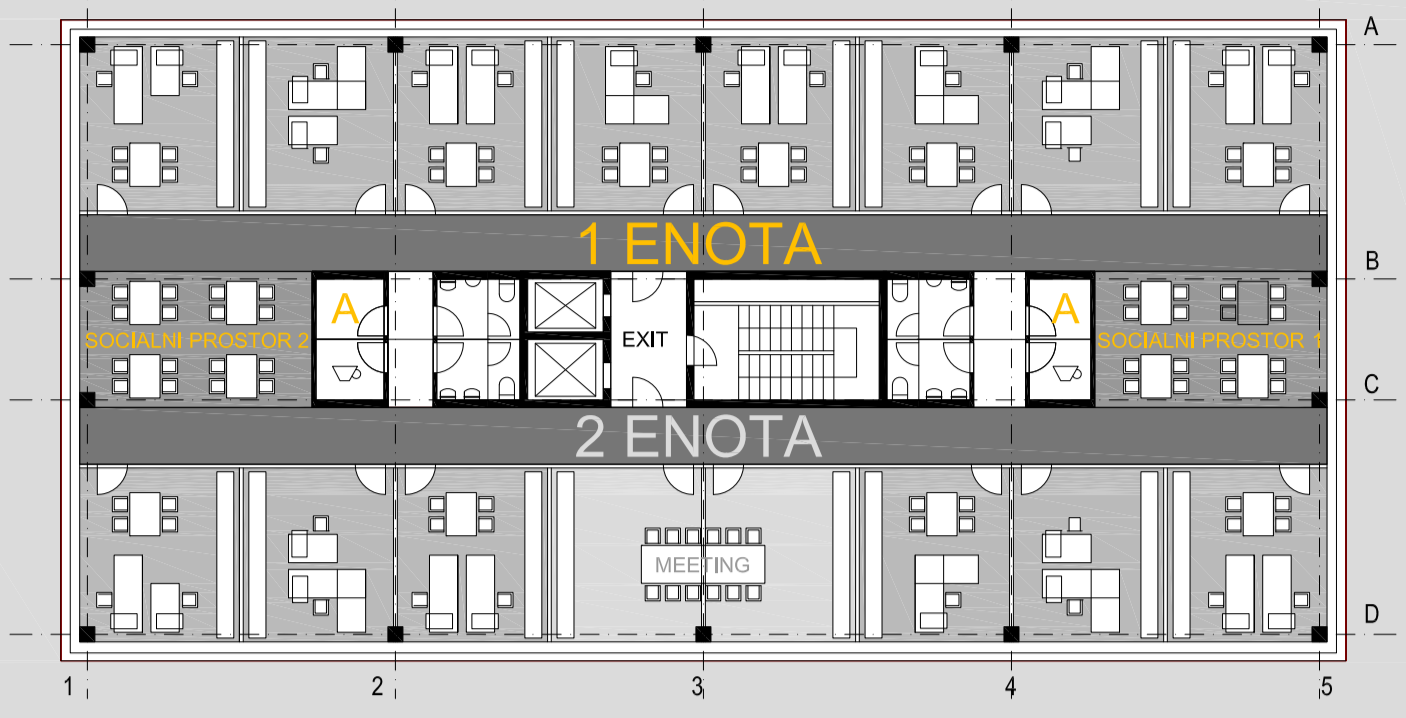


FE 8/1 FE 2/3 FE7/3 -P.2.Z. BRUTO POVRŠINA PARKIRNE GARAŽE-2062M2




FE 3/1 FE 3/4 -P.4.O




FE 8/1 FE 2/3 FE7/3 -P.2.O.

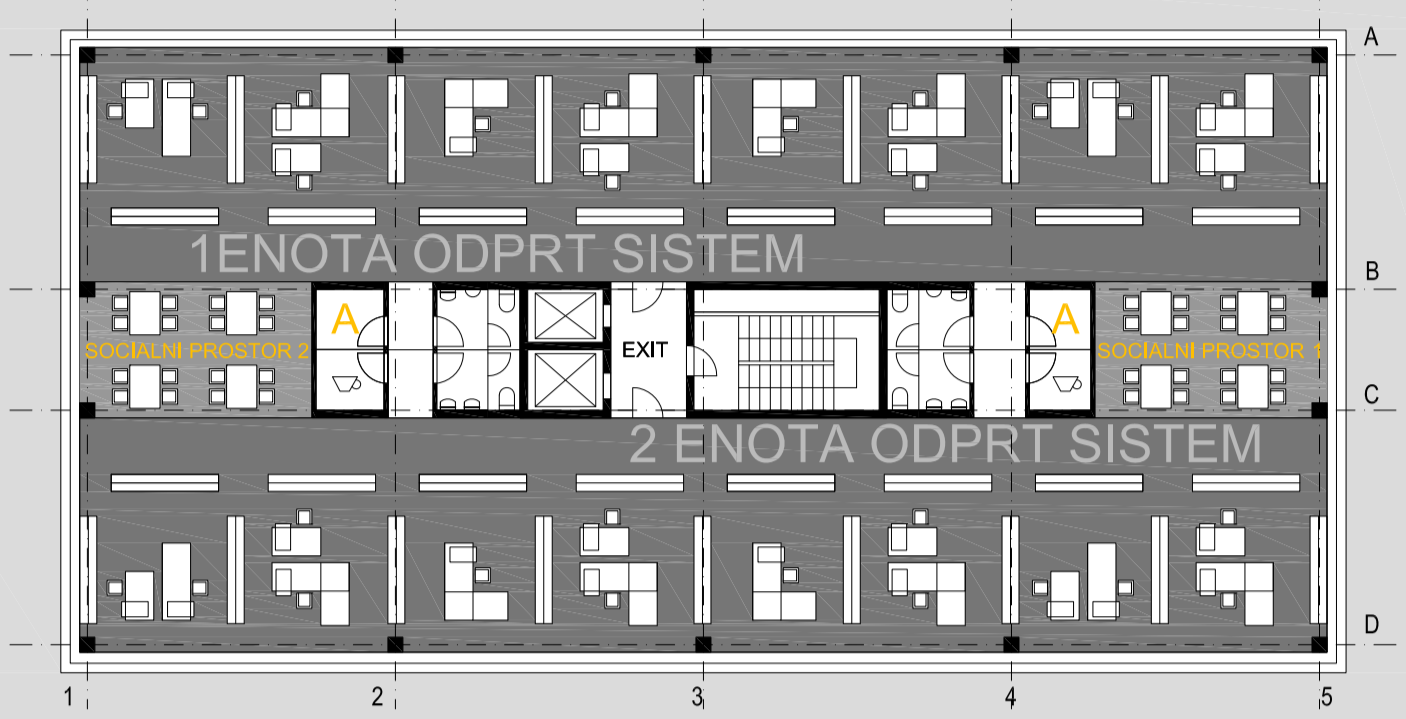


FE 3/1 FE 3/4 -P.3.Z

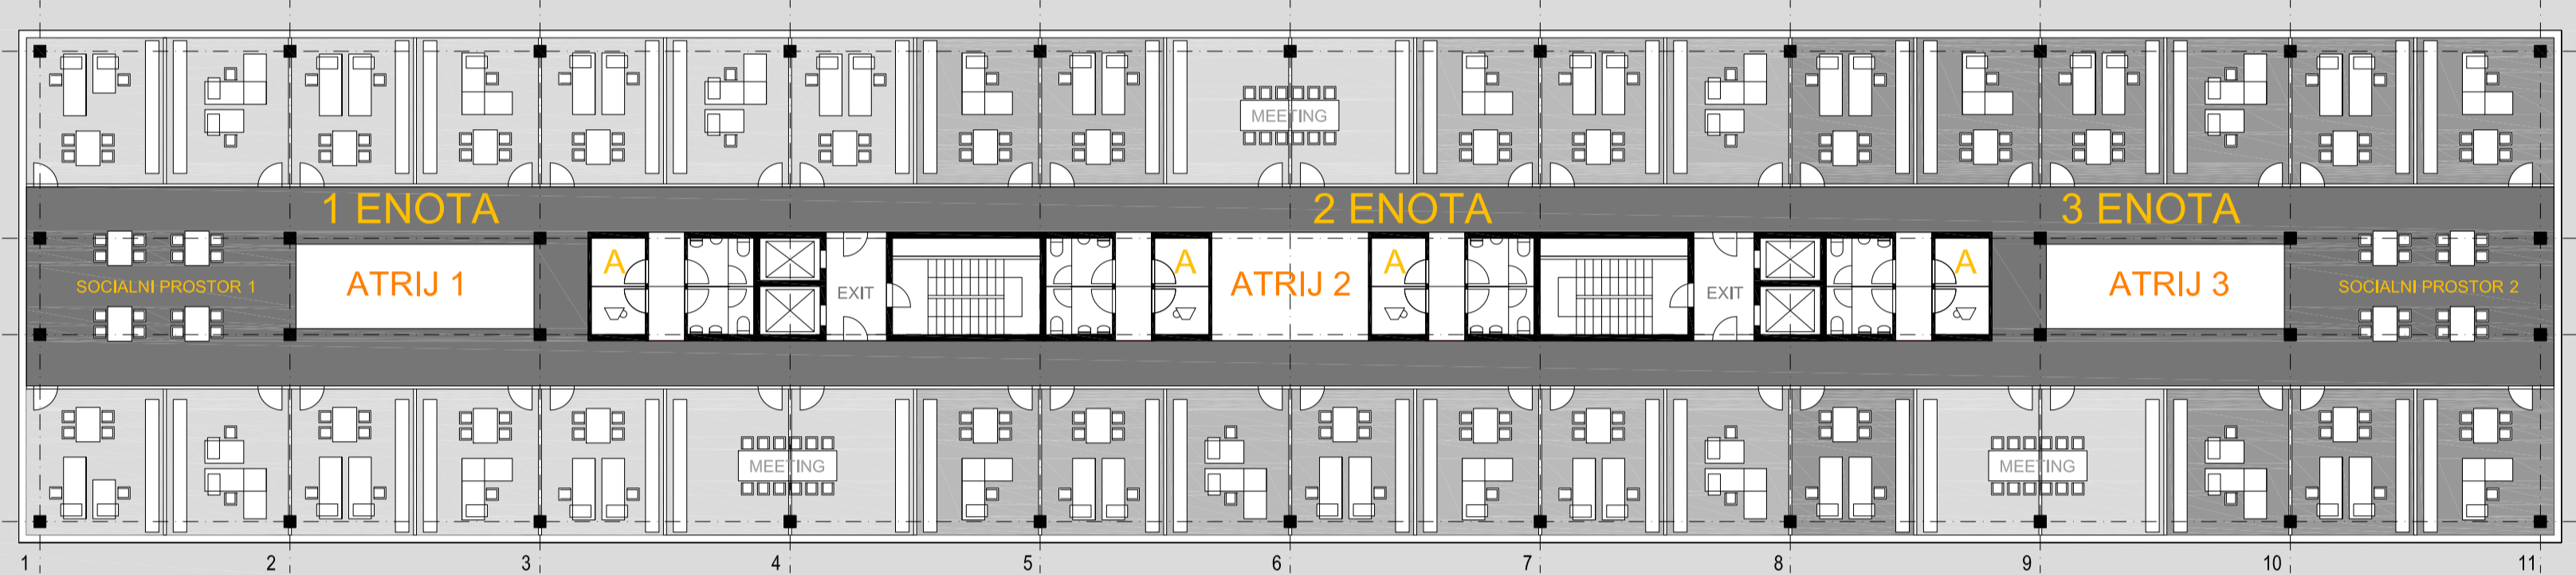

FE 8/1 FE 2/3 FE7/3 -P.3.Z.

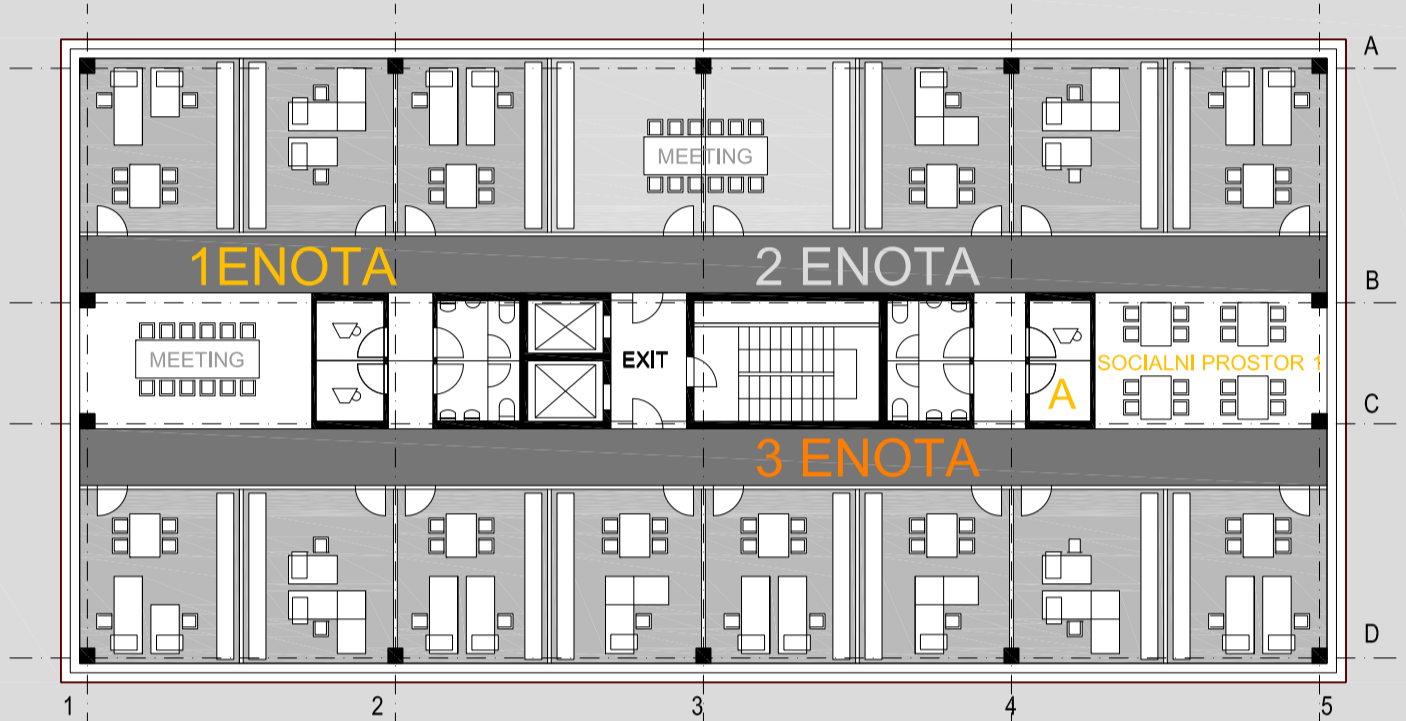


FE 3/1 FE 3/4 -P.3.O

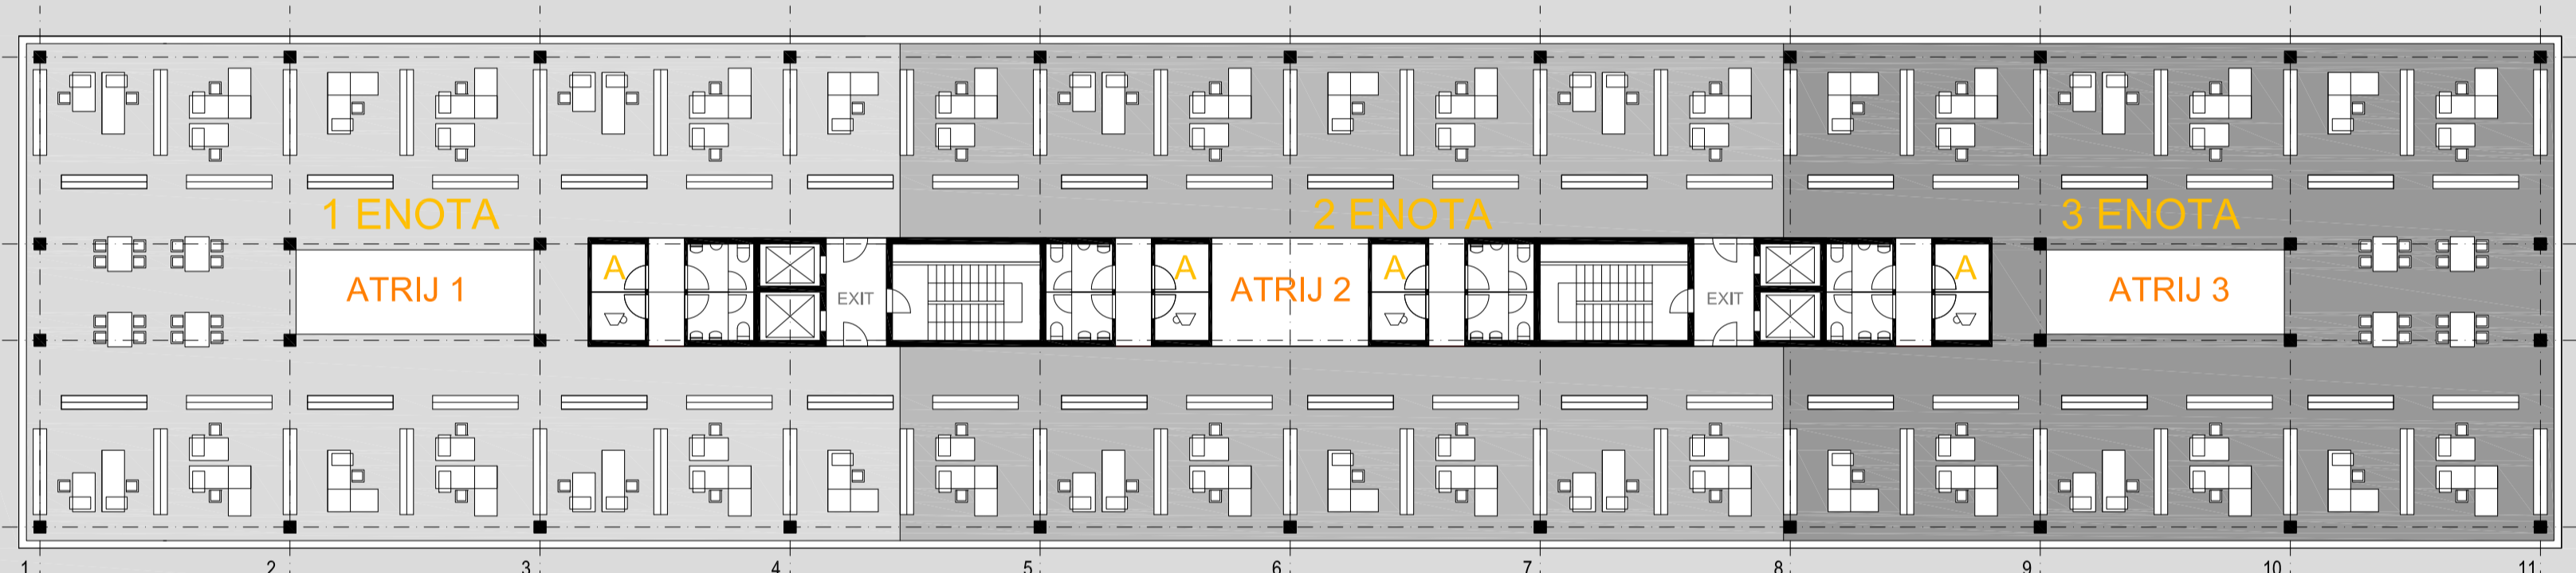

FE 8/1 FE 2/3 FE7/3 -P.3.O.




FE 3/1 FE 3/4 -P.6.Z

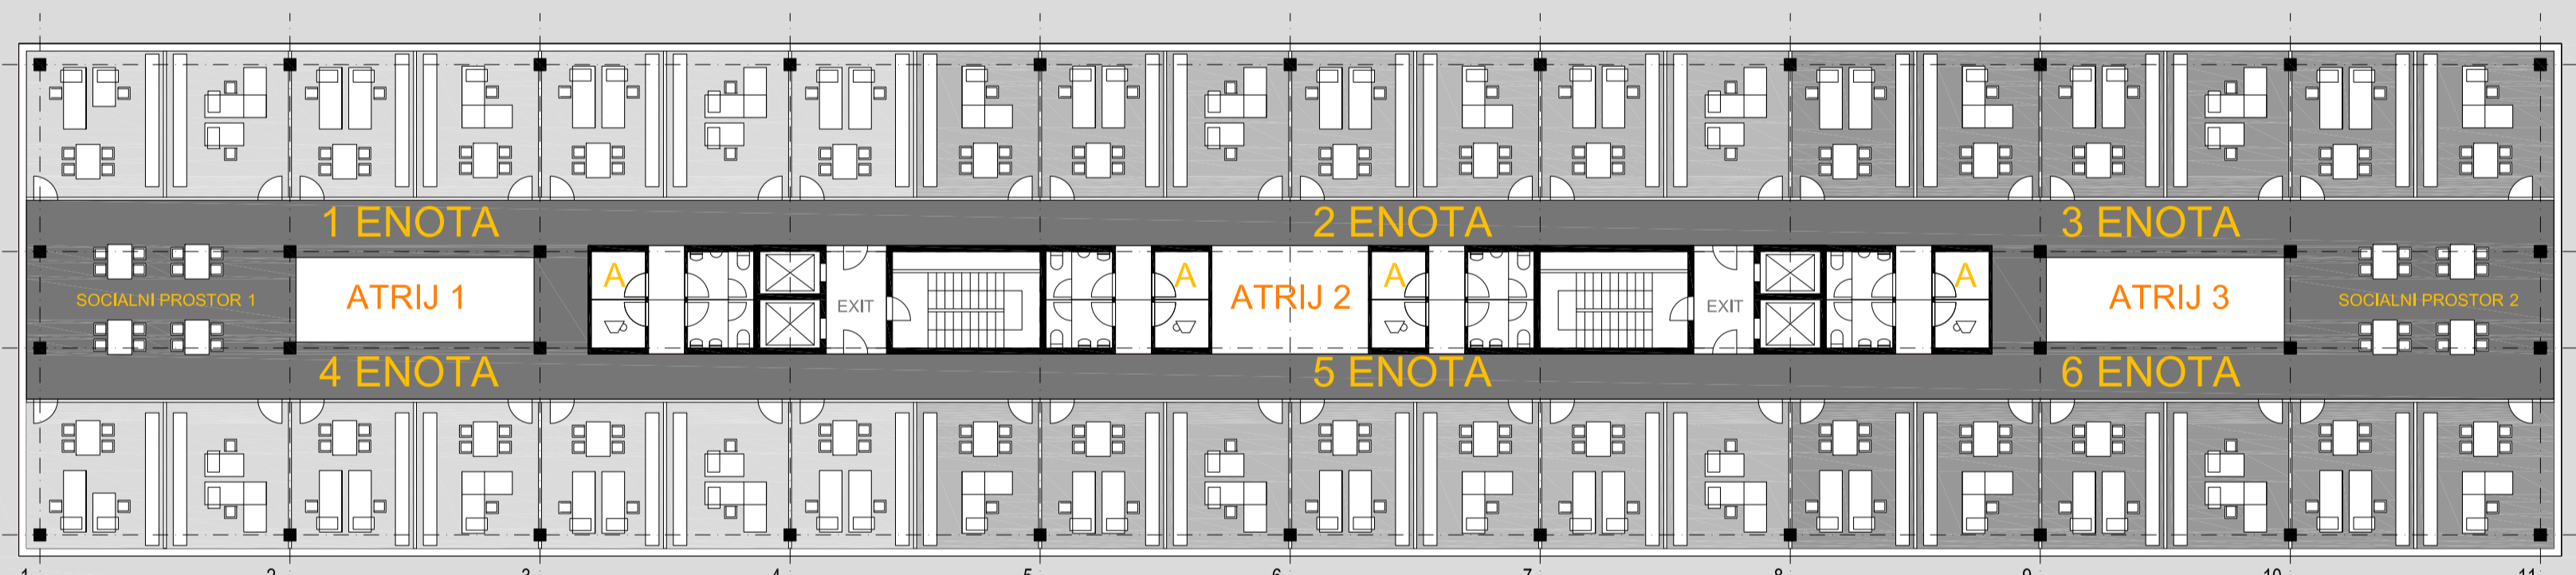


FE 8/1 FE 2/3 FE7/3 -P.4.Z.




FE 3/1 FE 3/4 -P.6.O

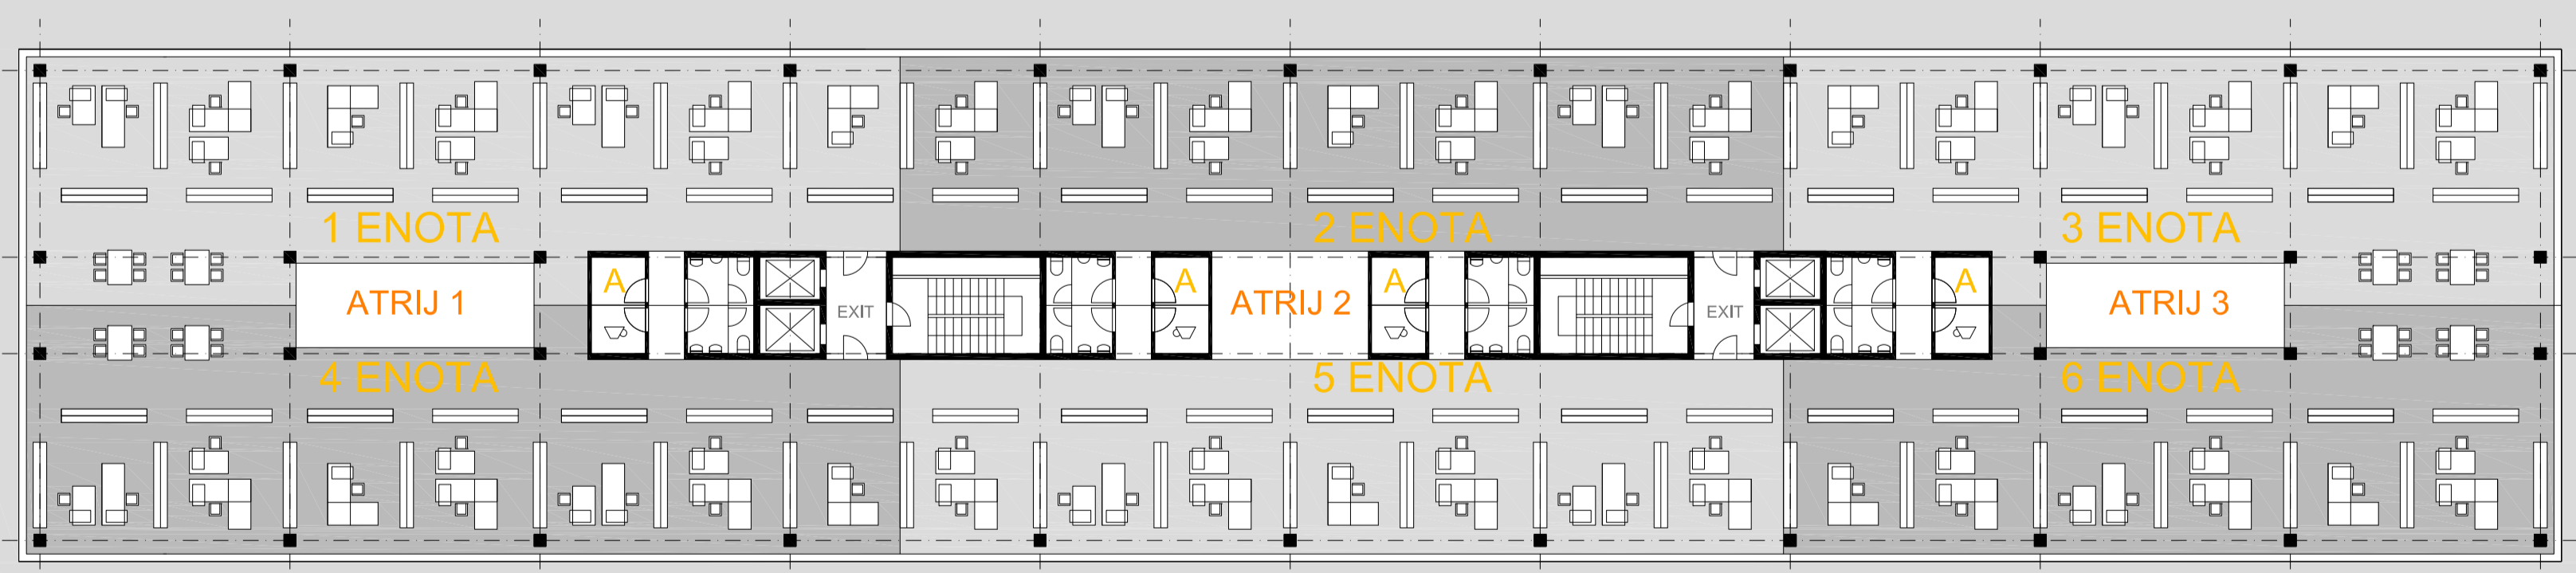

FE 8/1 FE 2/3 FE7/3 -P.4.O.

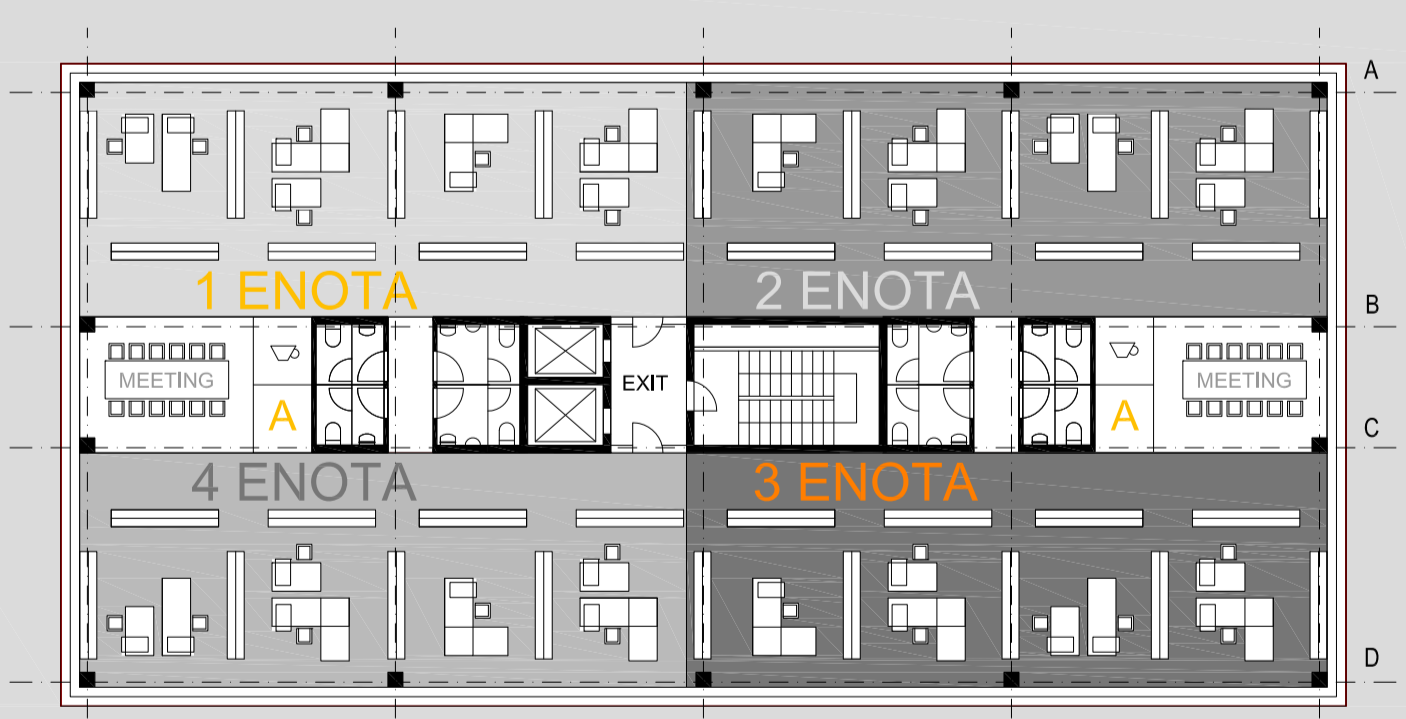

FE 3/1 FE 3/4 -TERASA

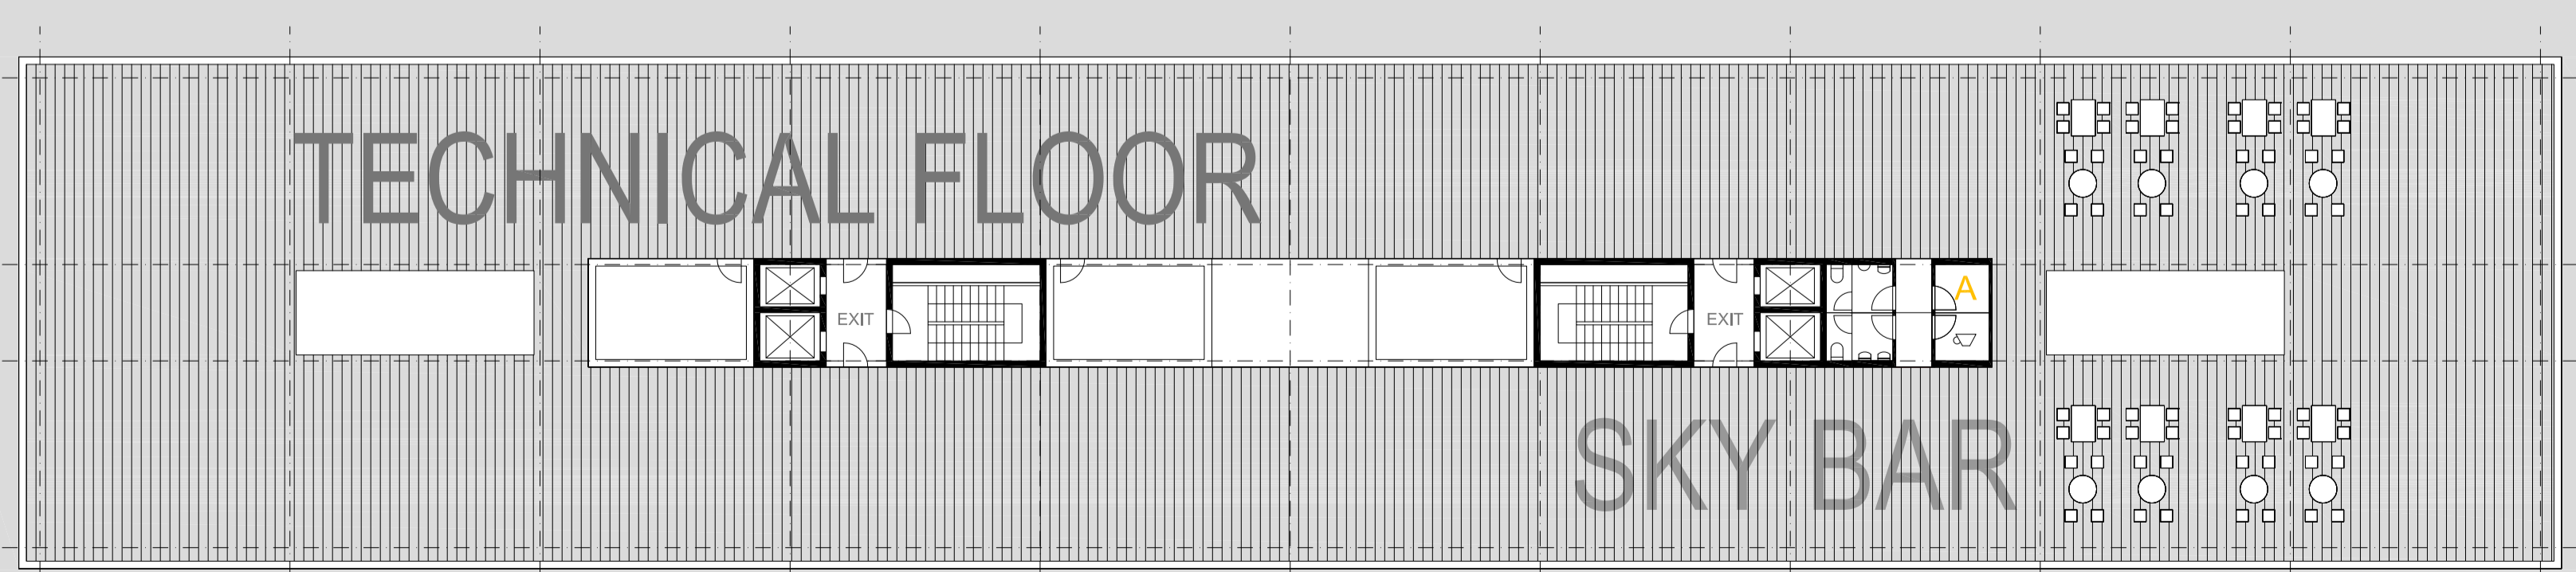

FE 8/1 FE 2/3 FE7/3 -TERASA

