




TLORIS PT::FeP 2/3::M 1:200

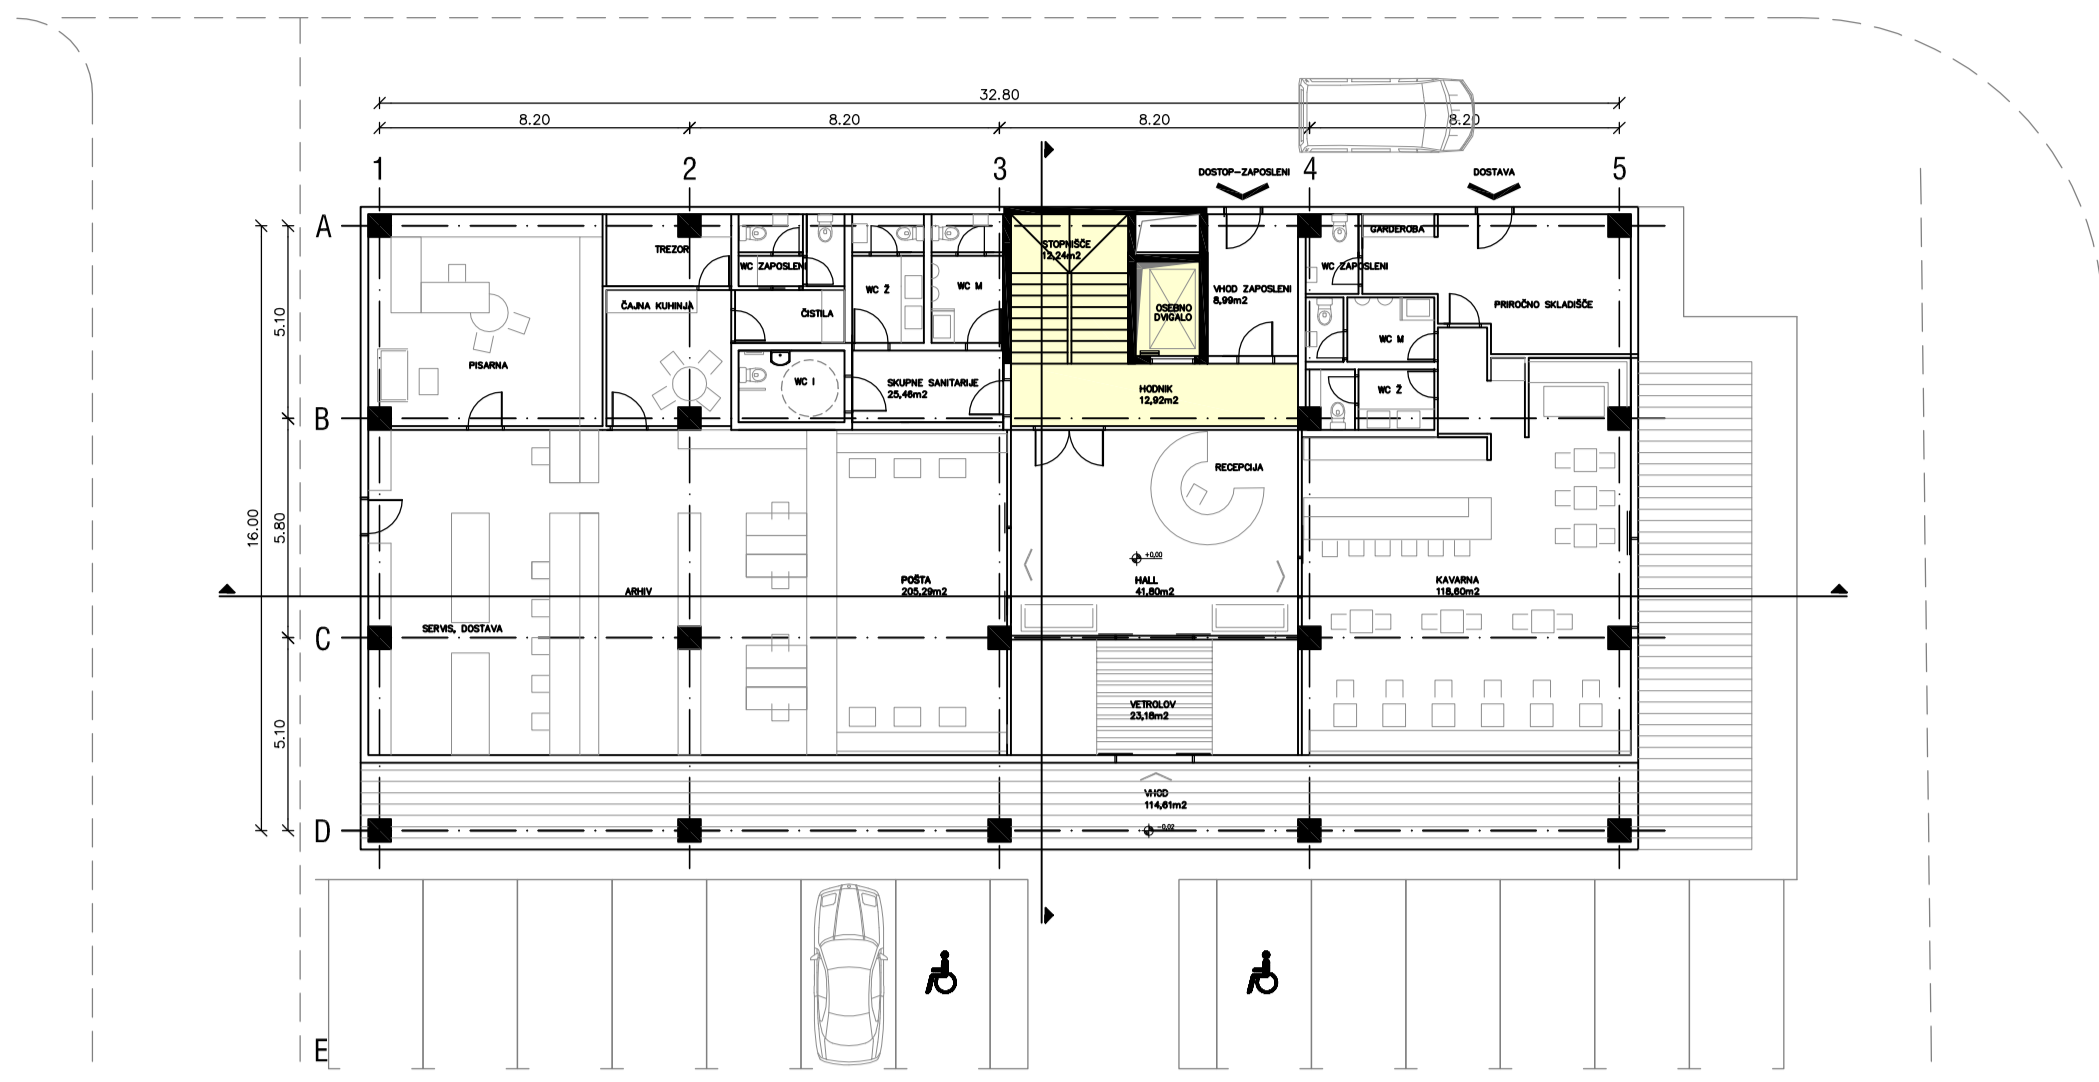


TLORIS TIPIČNE ETAŽE::KLASIČNI LASTNIŠKI SKLOP::1N\_2N::M 1:200

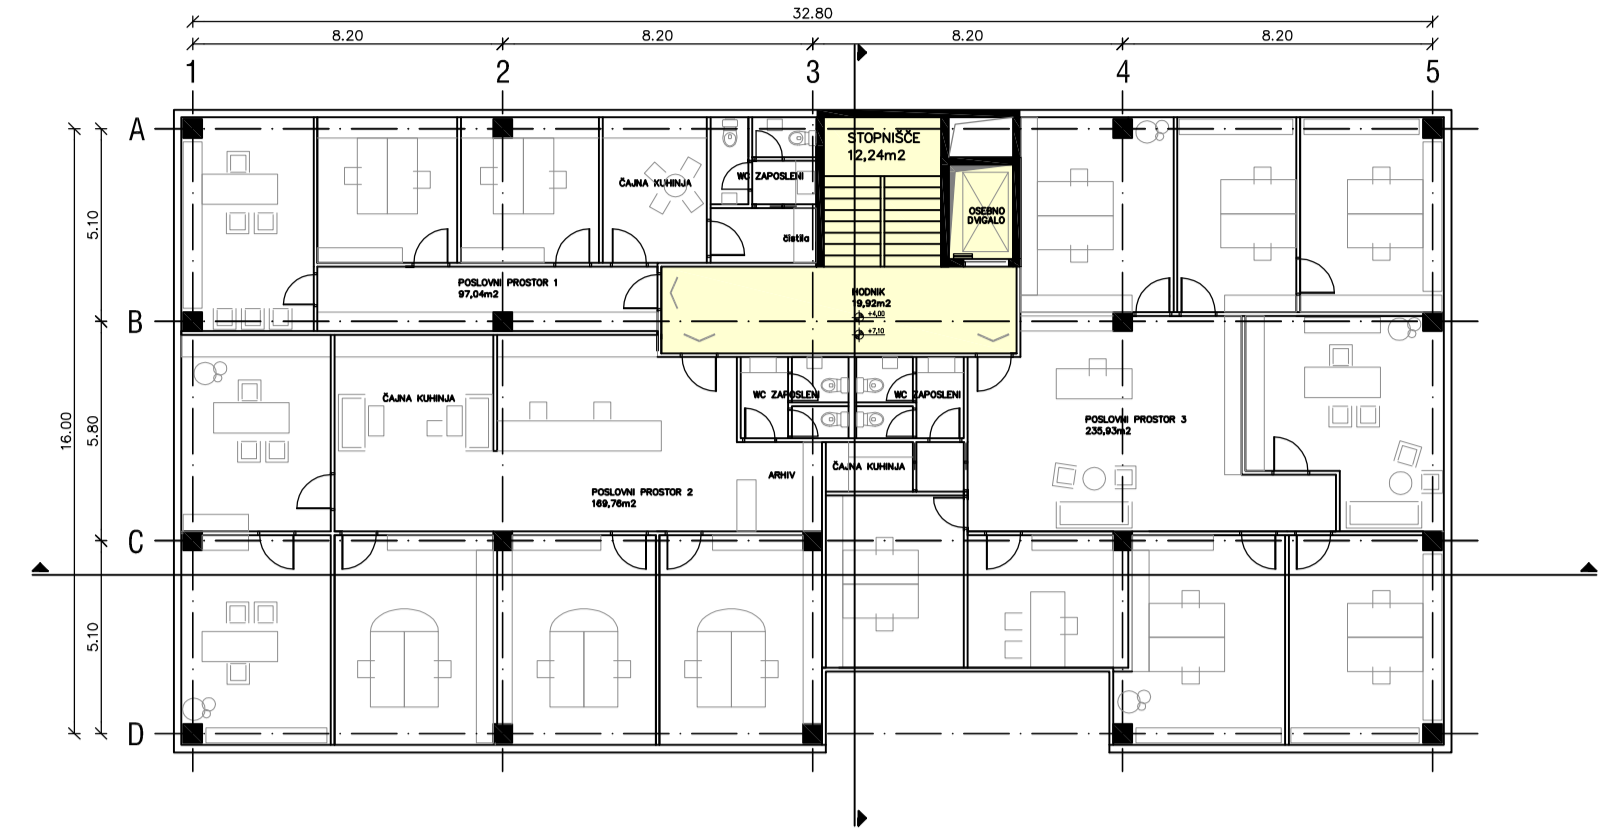


HEME

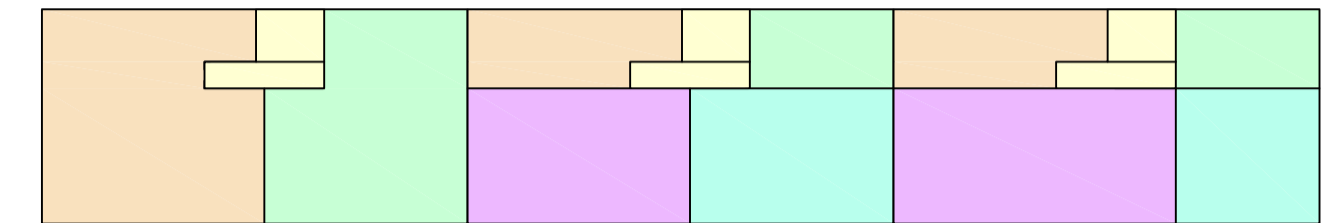


TLORIS PT::FeP 7/3::M 1:200

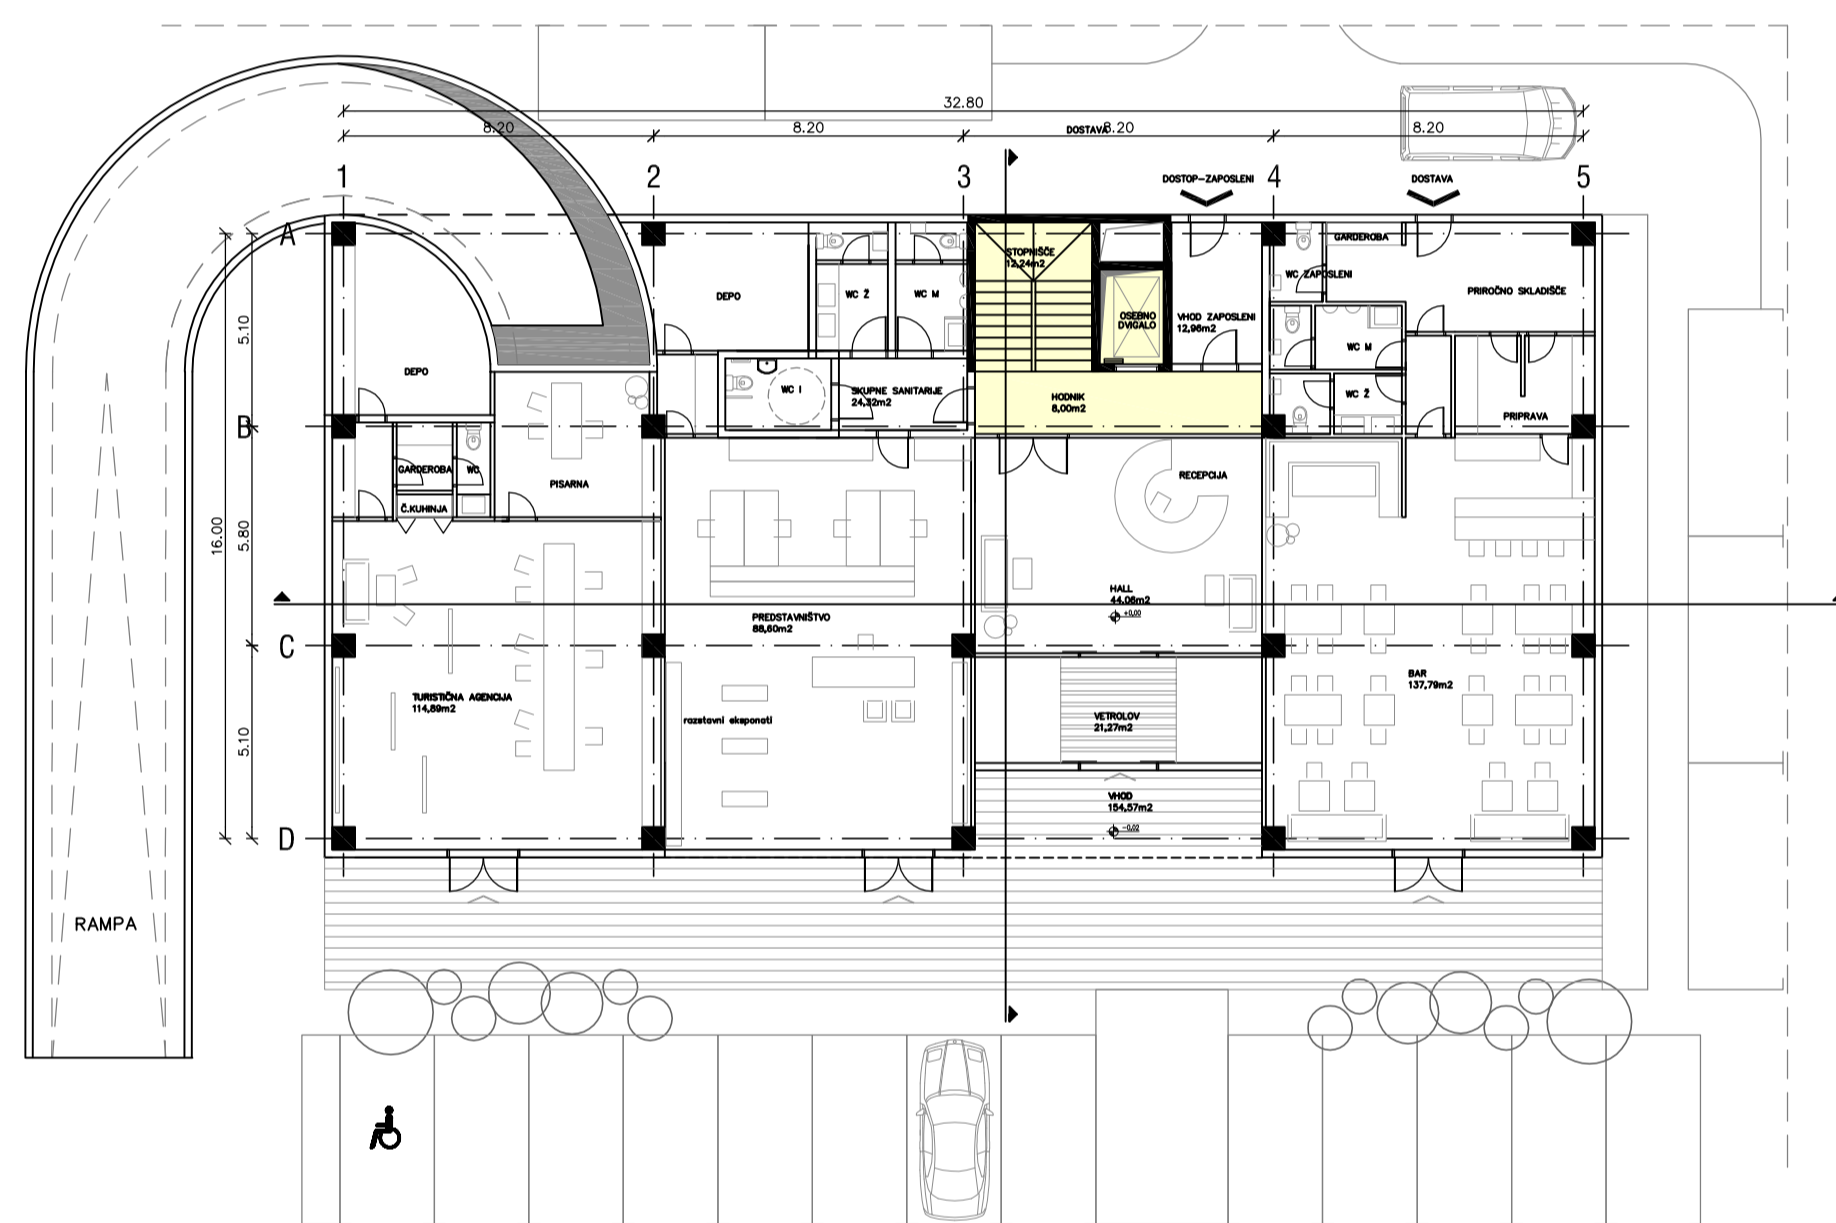

TLORIS TIPIČNE ETAŽE::KLASIČNI NAJEMNIŠKI SKLOP::3N: M 1:200

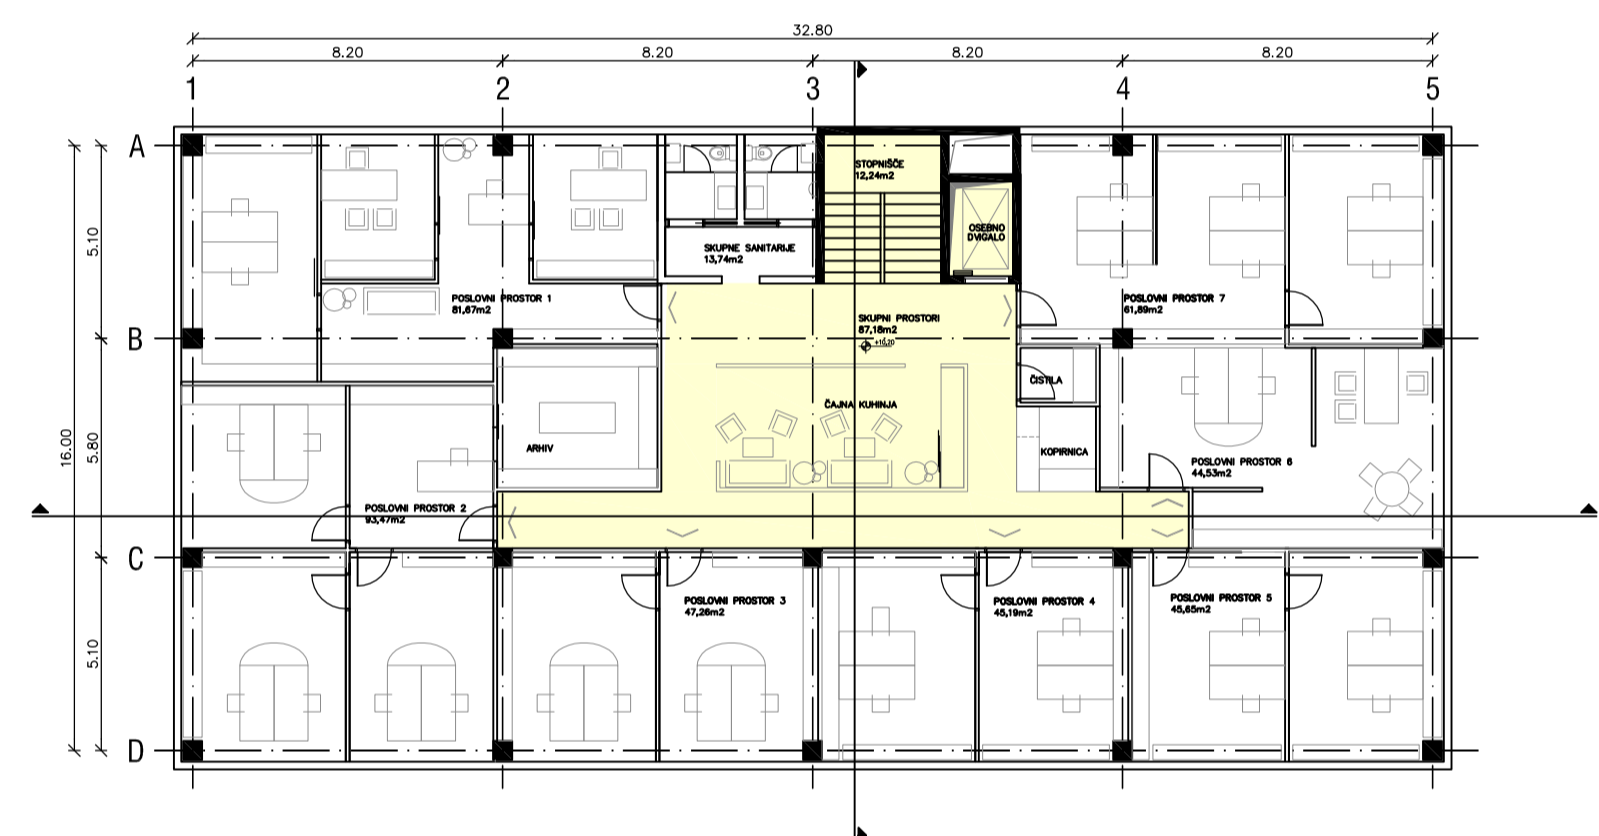

HEME

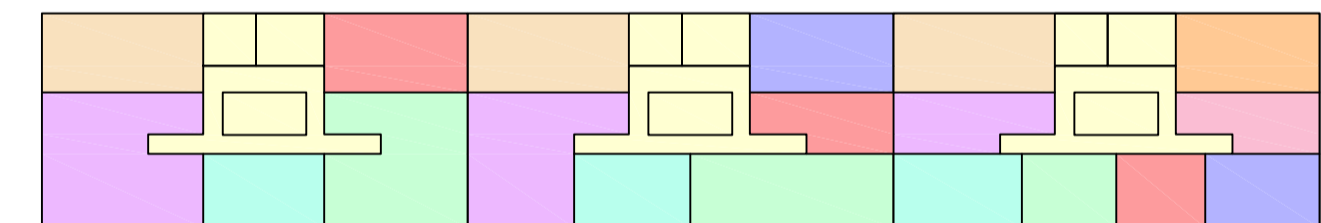














TLORIS PT::FeP 8/1::M 1:200

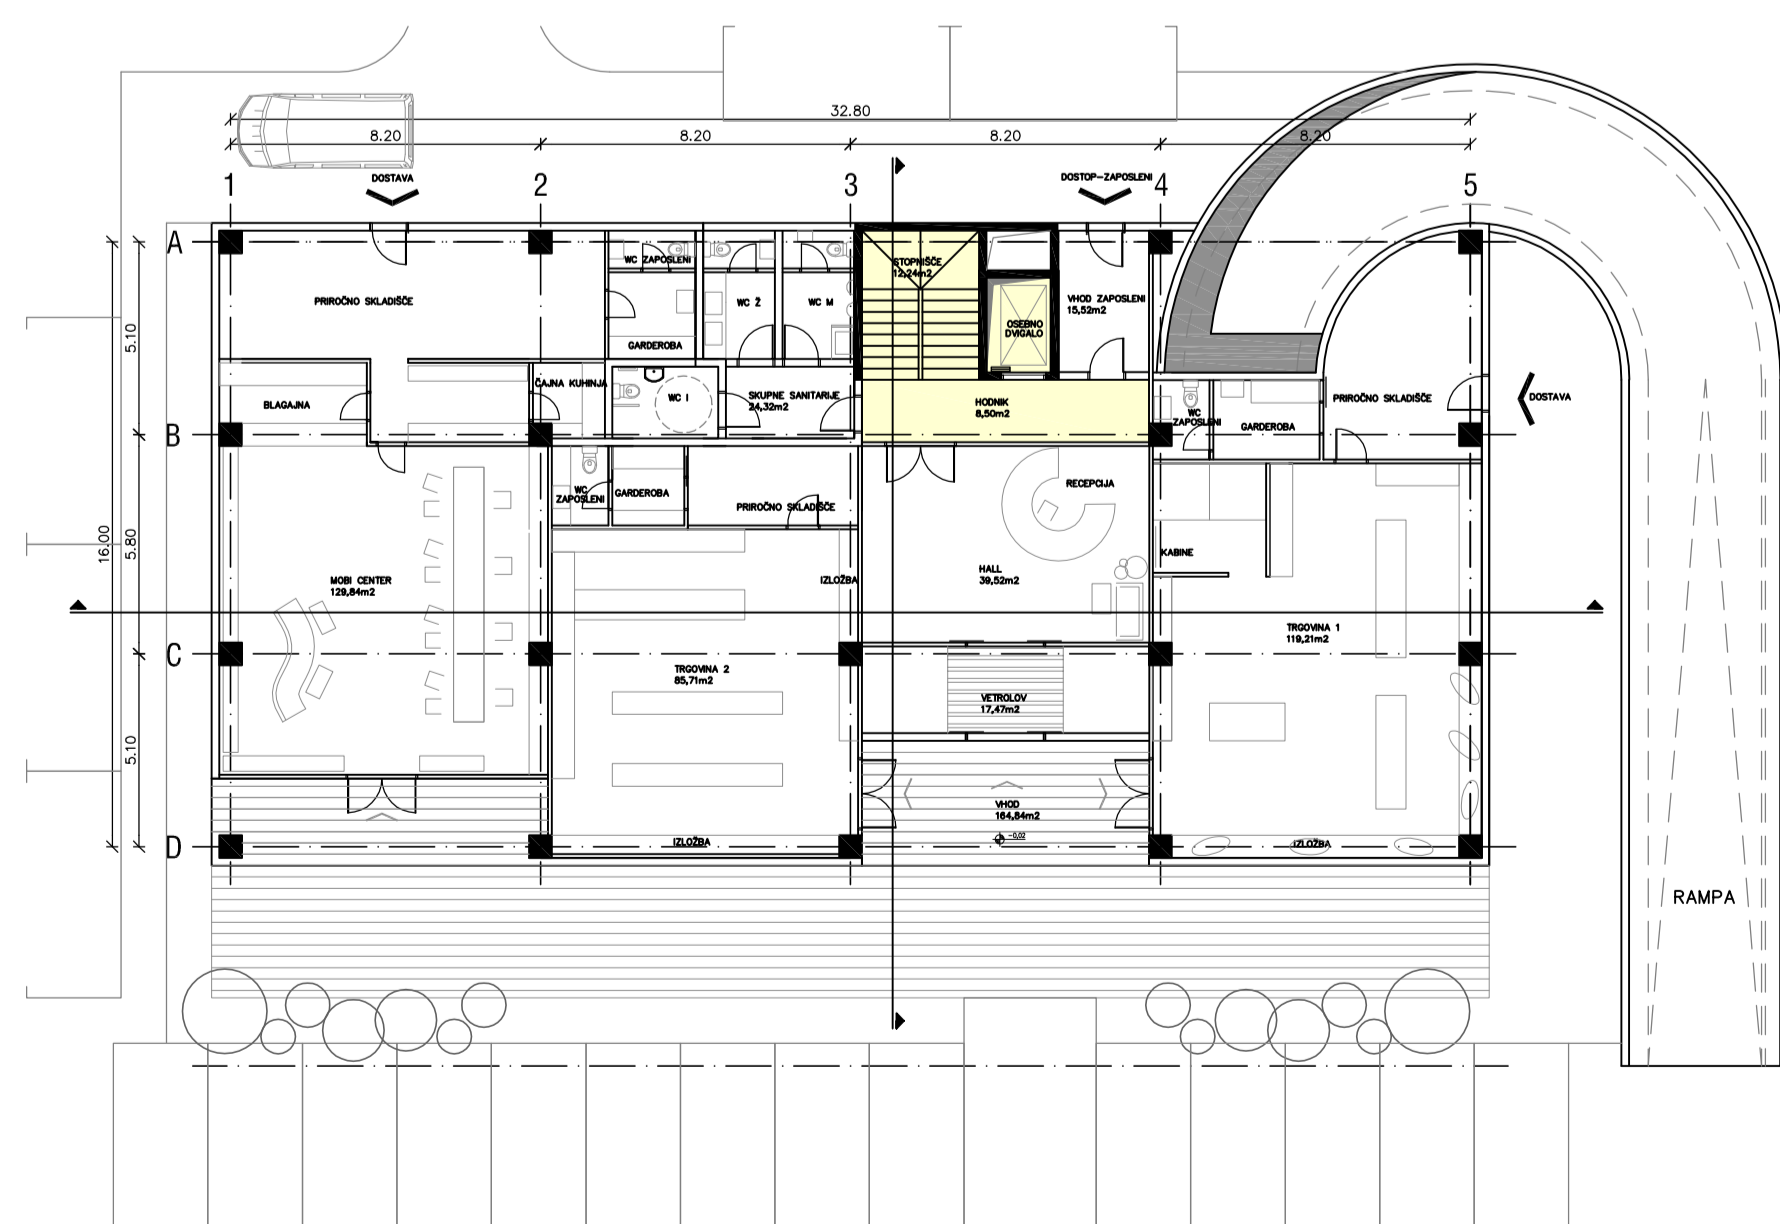


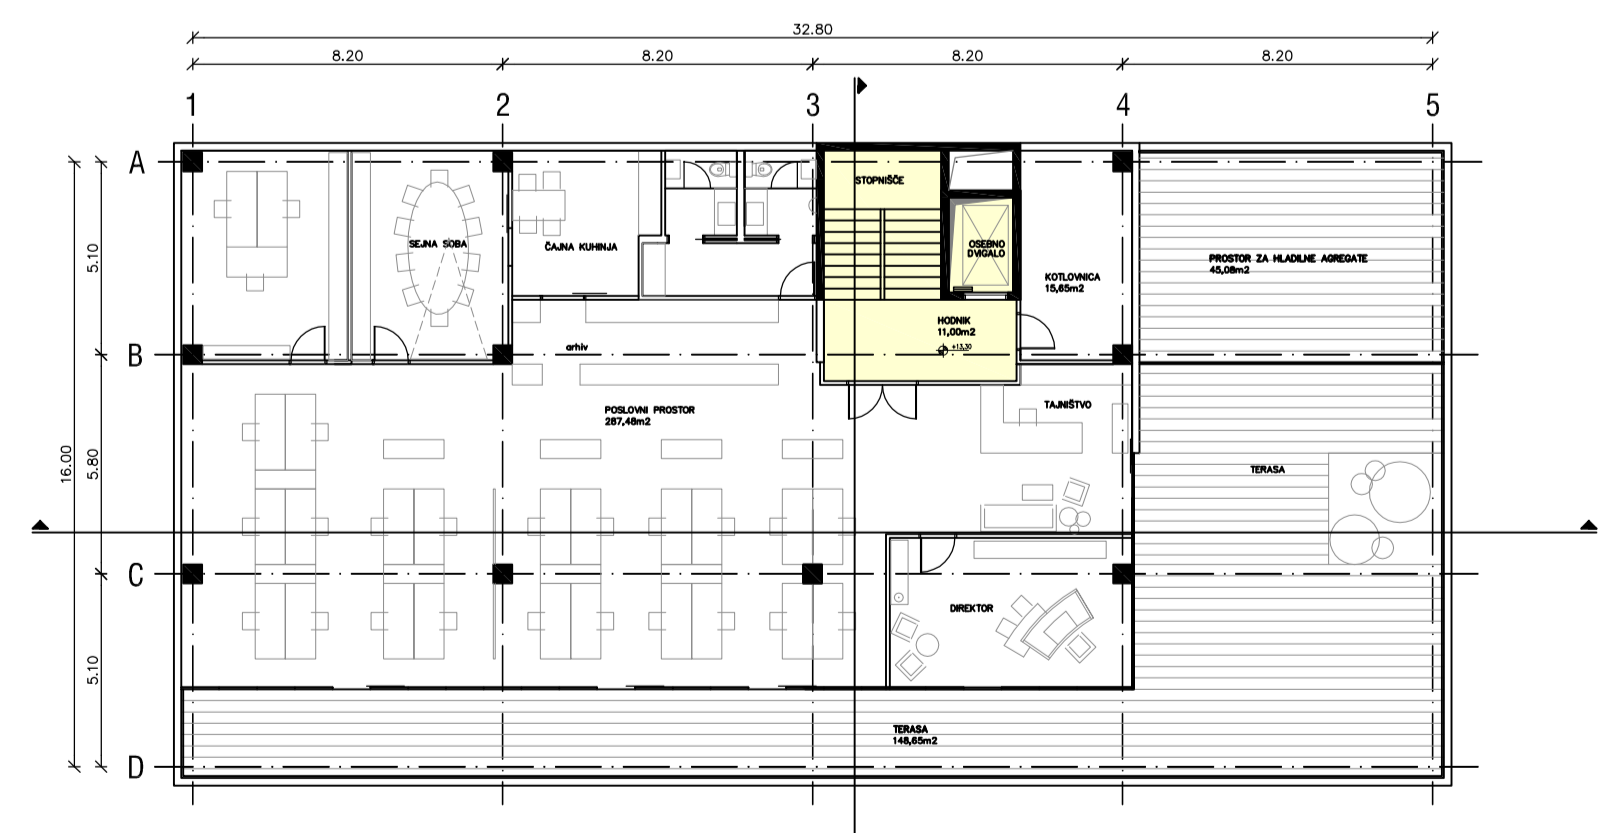

HEME

